




VESTA ARCHITECTS


The Oast House, Stapeley Manor Farm, Odiham, Hampshire, RG29 1JE
+44 (0)1256 862850 | info@vesta-architects.co.uk

www.vesta-architects.co.uk

LOCATION PLAN

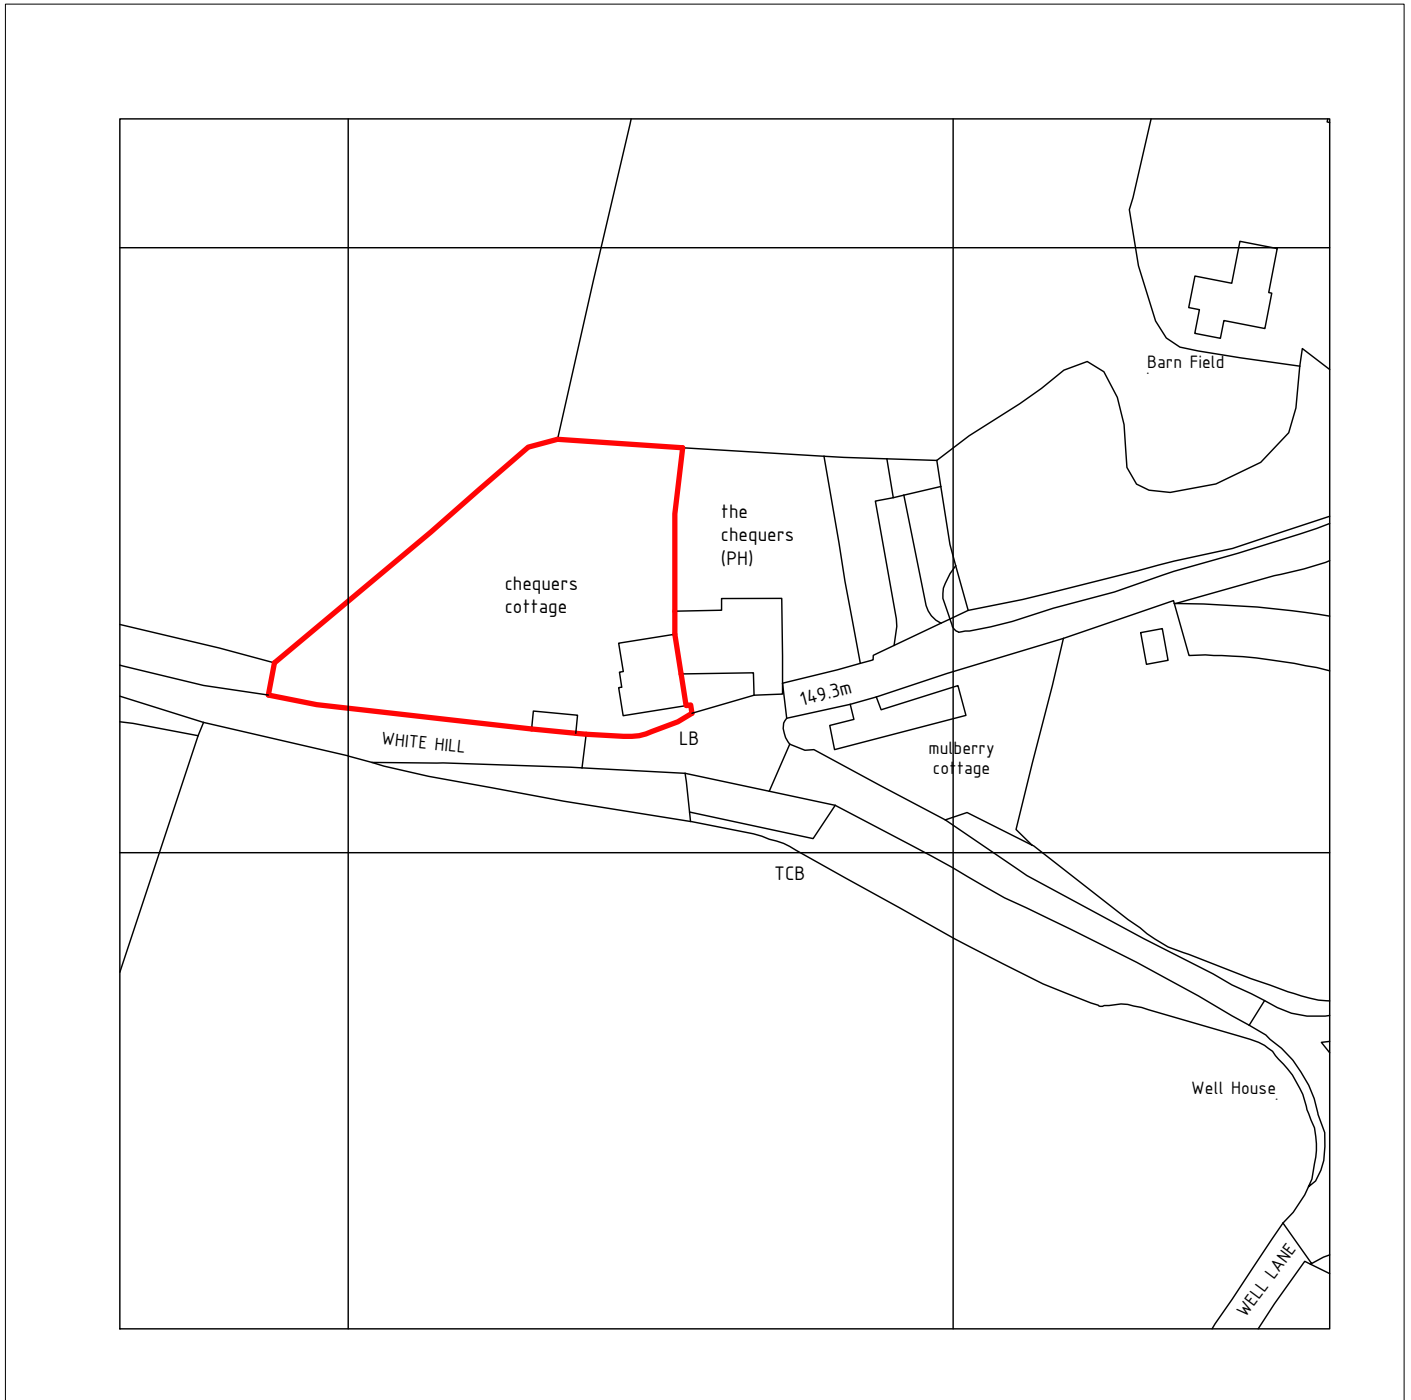

Scale Bar 1:1250

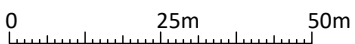

Project

CHEQUERS COTTAGE, WELL
LONG SUTTON, RG29 1TL

Date

FEB 24

Scale

1:1250 @ A4

Drawn

LF

OS Serial No.

01100680

Rev.

-