




Proposed Front Elevation without Plantation (for clarity)

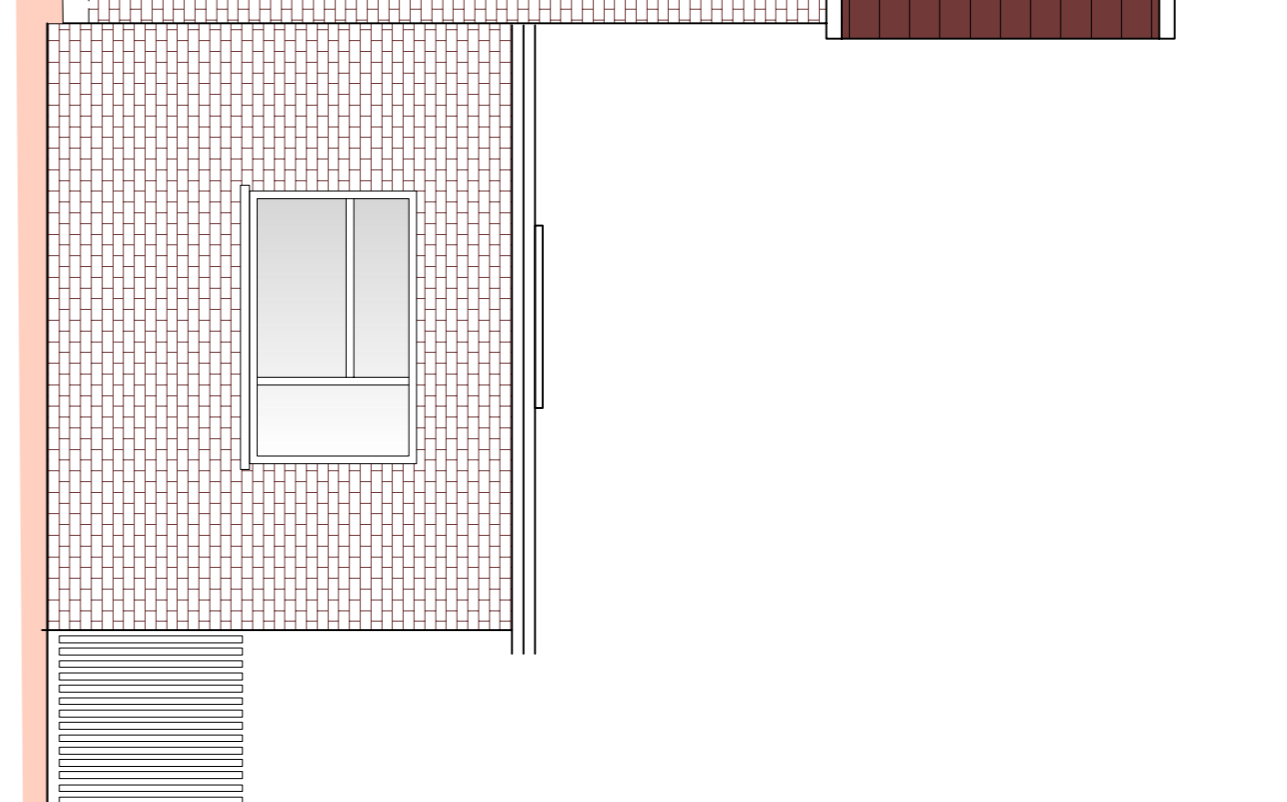

Proposed Side Elevation without Plantation (for clarity)

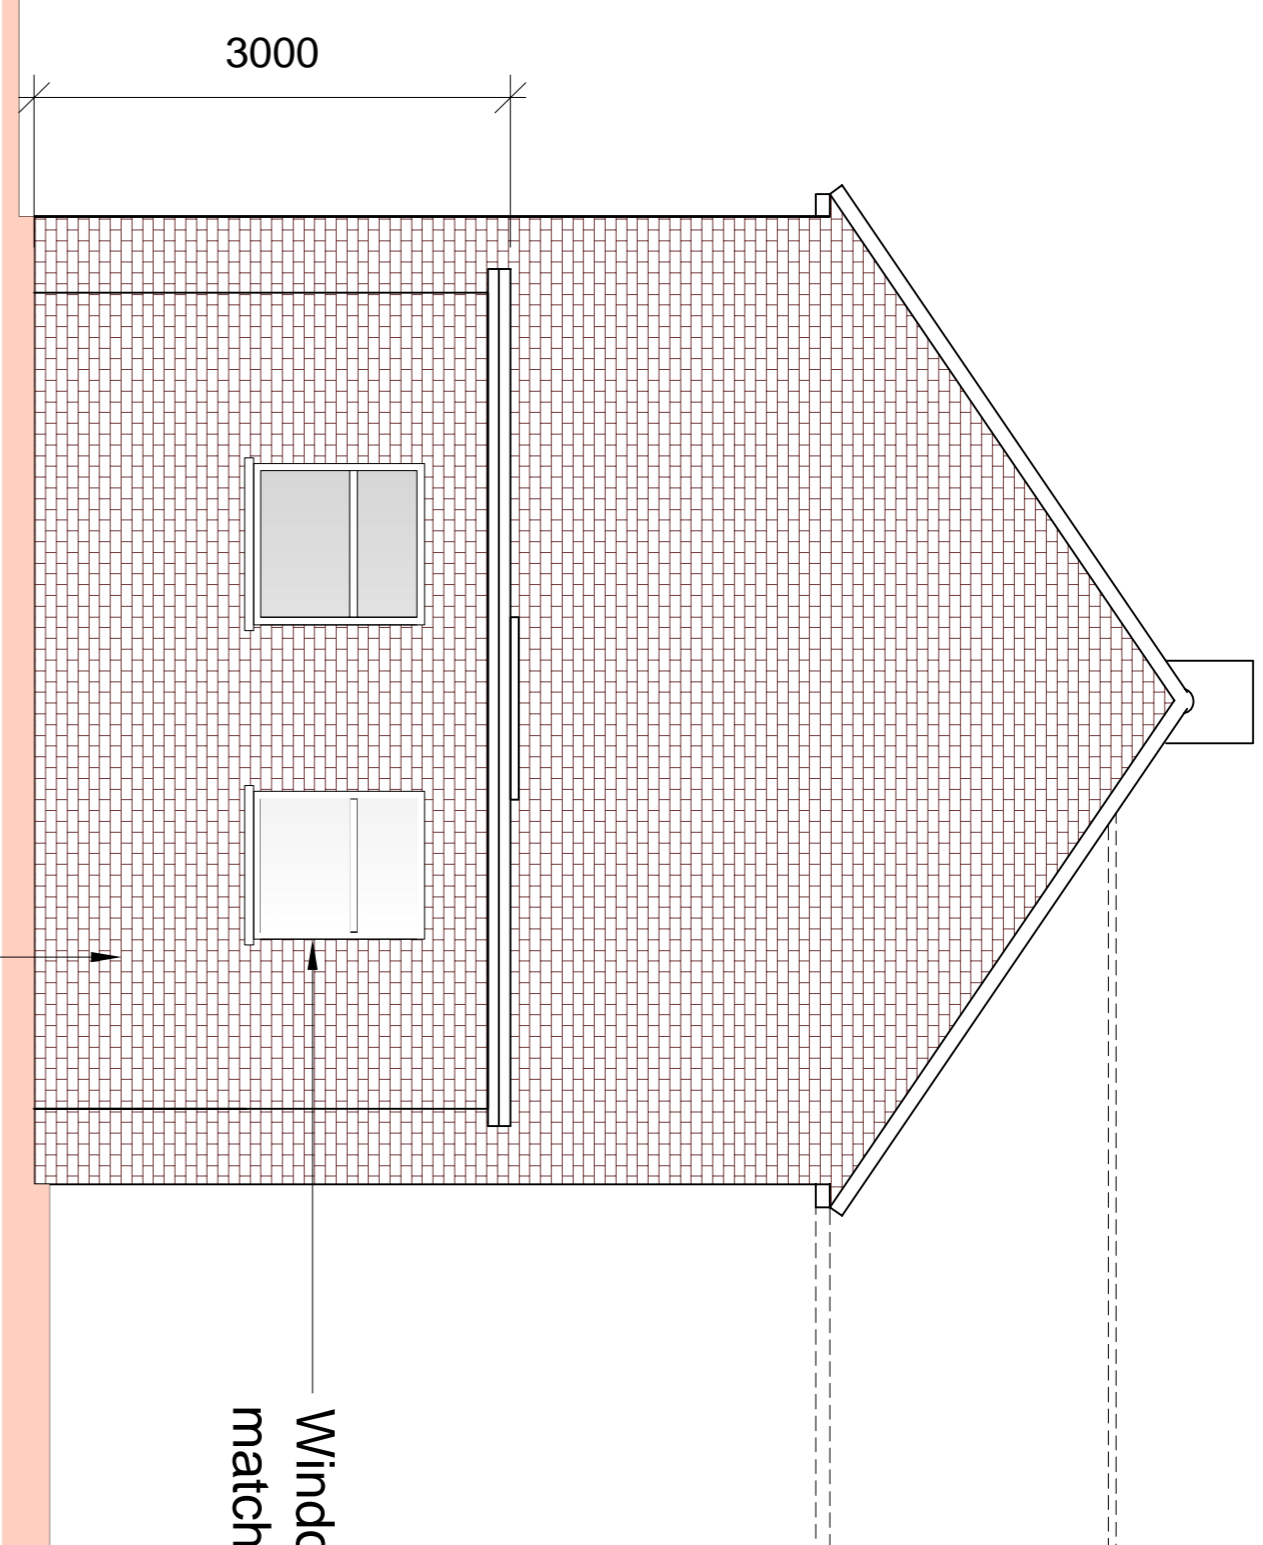

Proposed Rear Elevation without Plantation (for clarity)

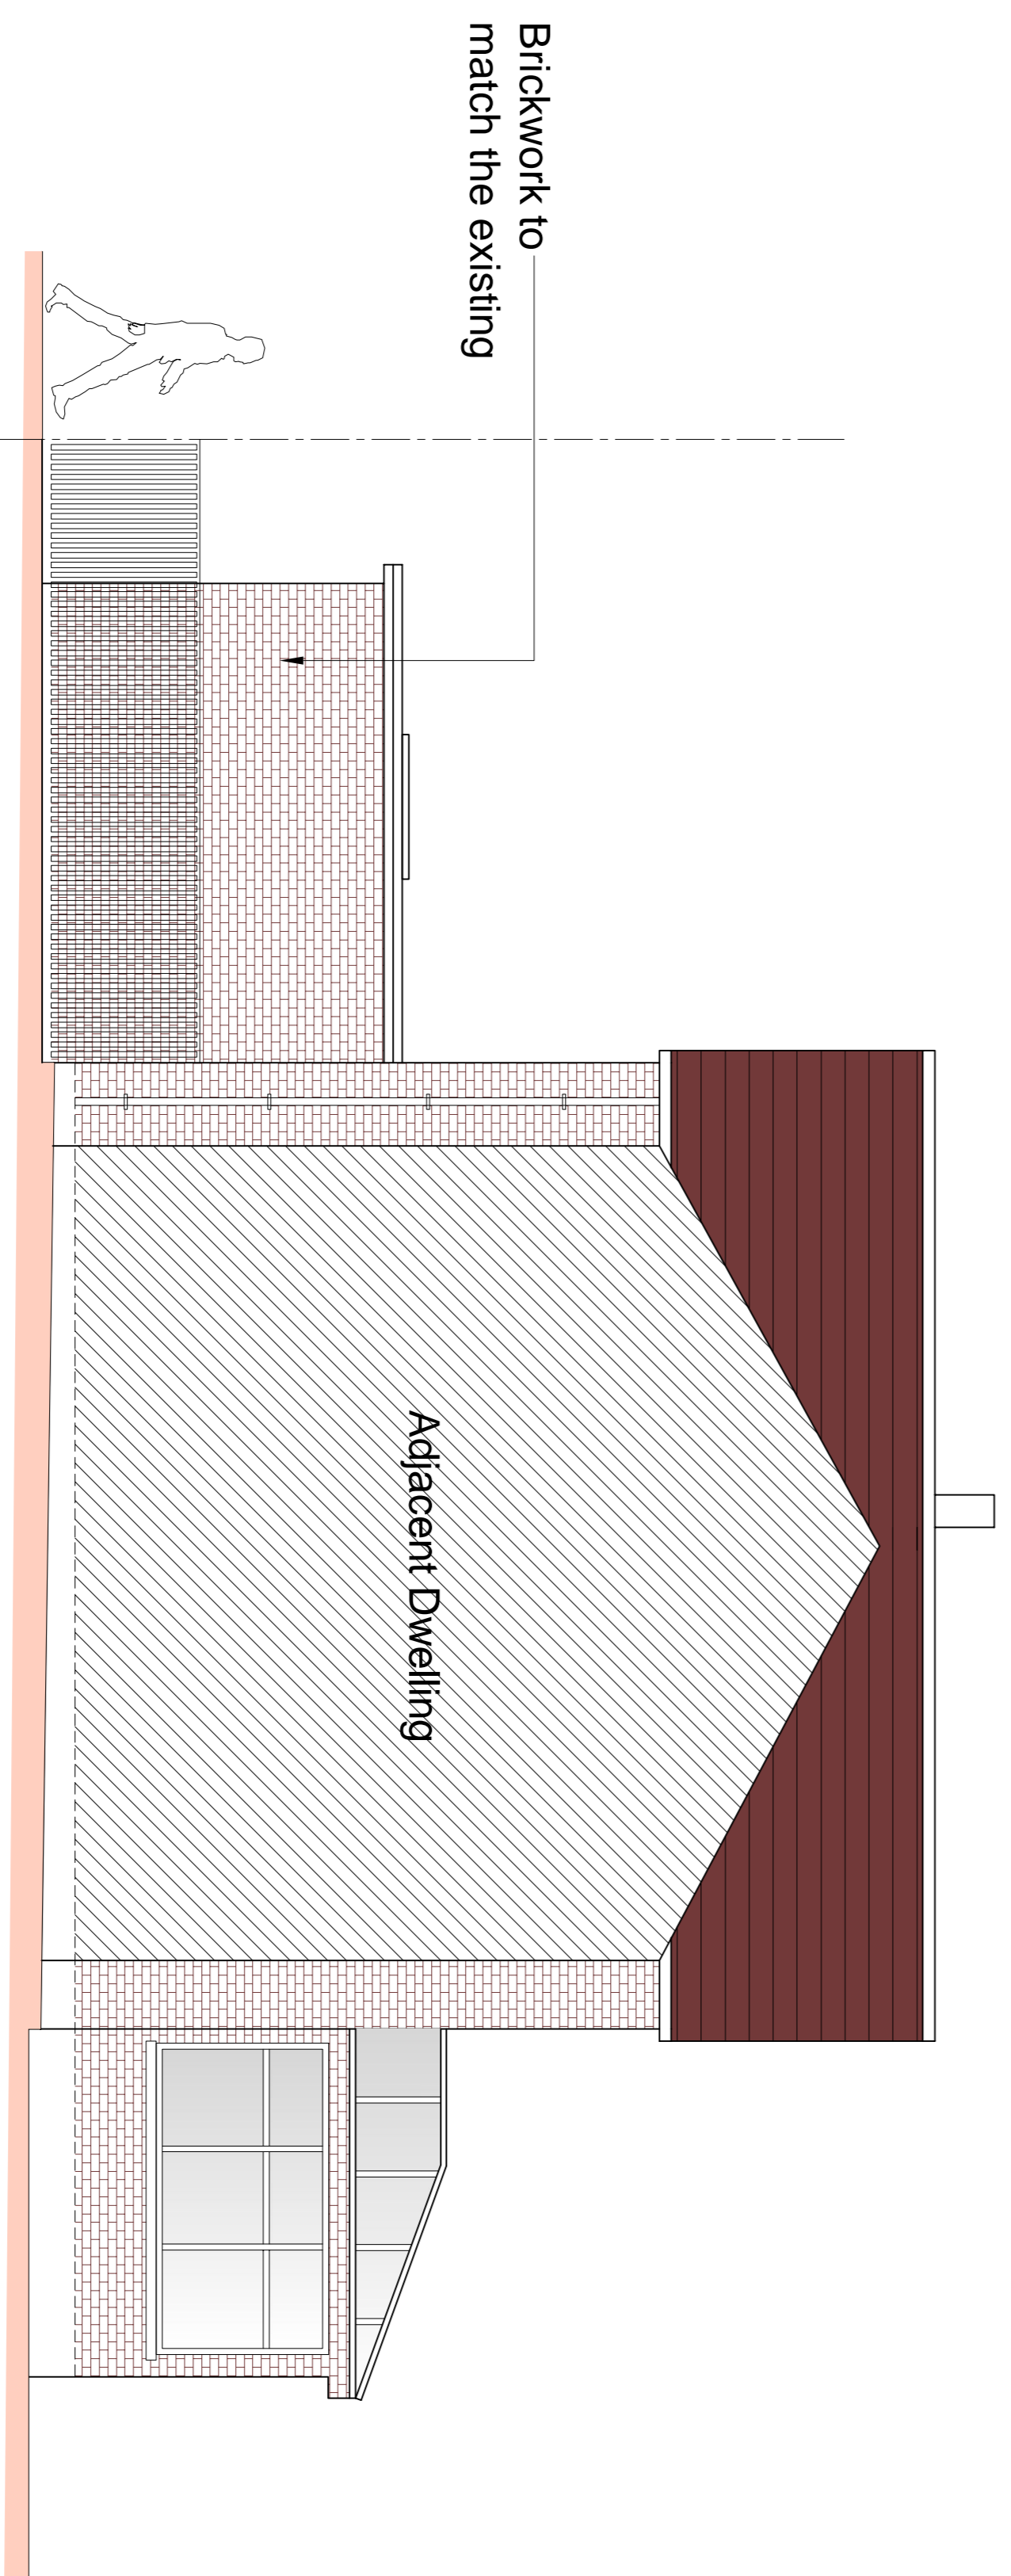


Brickwork to match the existing

Windows to match the existing

Job Title
20 Ingleby Road Grays RM16 4RJ



OFFICE: 48, ST WILTON ROAD, LONDON
SW1V 1BZ
07940121222

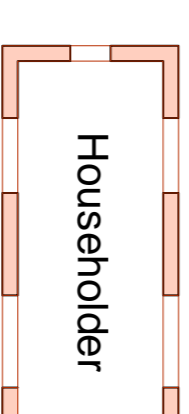

PI	ISSUED TO PLANNING	06.01.23
Rev	Date	

Scale	1:50 @ A1	Page No.	S06	Rev	P1
Job No.	51-1000-989				

