



NOTES:

TO BE READ IN CONJUNCTION WITH:

IMPORTANT NOTE:
 ALL PRESENTED DIMENSIONS AND LEVELS ON THIS DRAWING MUST BE CHECKED ON SITE BY THE CONTRACTOR/MANUFACTURER PRIOR TO THE COMMENCEMENT OF ANY WORKS ON SITE OR THE MANUFACTURE OF ANY SITE COMPONENTS

Rev	Description	Date	By

Drawing No.: 1200/741	Rev:
Scale: 1:20 & 1:5	@ A3
Drawn By: EM	Date: 12.02.2024


PLANNING

Title:
 Details
 Proposed French Door Set


Client:
 Lino & Artemis Carbosiero

Site Address:
 9 Molyneux Street, London
 NW1 5HP


This drawing remains the property of Izzi Renovations Ltd.

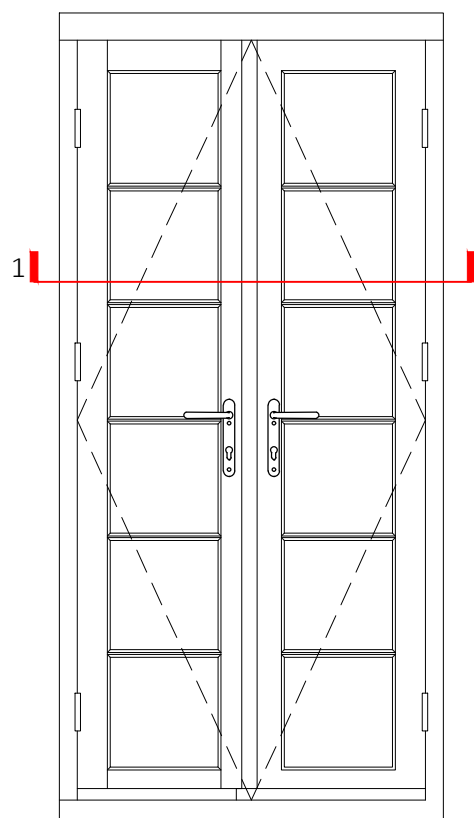

French door
Set Elevation
1:20

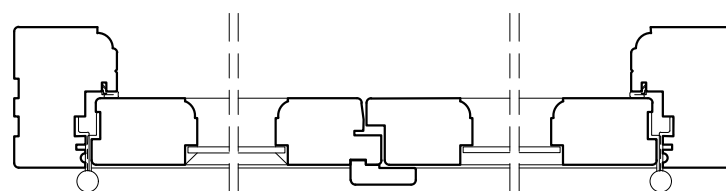

Section 1
1:5

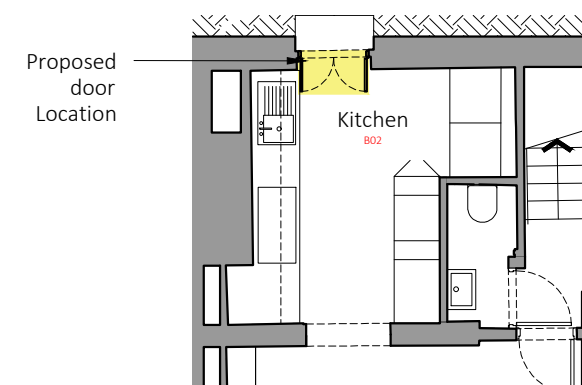

Basement Plan 1:100

