


**GENERAL NOTES:**




This drawing remains the property of Locksley Architects Ltd, reproduction shall only be allowed with written permission.

This drawing is not to be scaled for construction purposes, use written dimensions only. Any discrepancies to be reported to the architect. All dimensions to be checked on site. The contractor is responsible for all dimensions and setting out of the work on site. The contractor must ensure that all elements of the work comply with current building regulations.

**PROJECT NOTES:**



Issued for Planning		23/02/2024	A
 <b>LOCKSLEY</b> ARCHITECTS			
Architect Details 11 Pembridge Mews, Notting Hill, London W11 3EQ info@locksleyarchitects.com 0207 206 2727			
Project <b>19 Shouldham Street</b>			
Title <b>Location Plan</b>			
Job No	Drg No	Revision	
<b>1115</b>	<b>L01</b>	<b>A</b>	

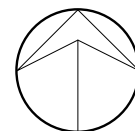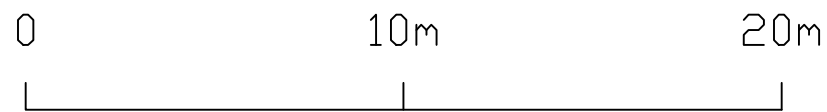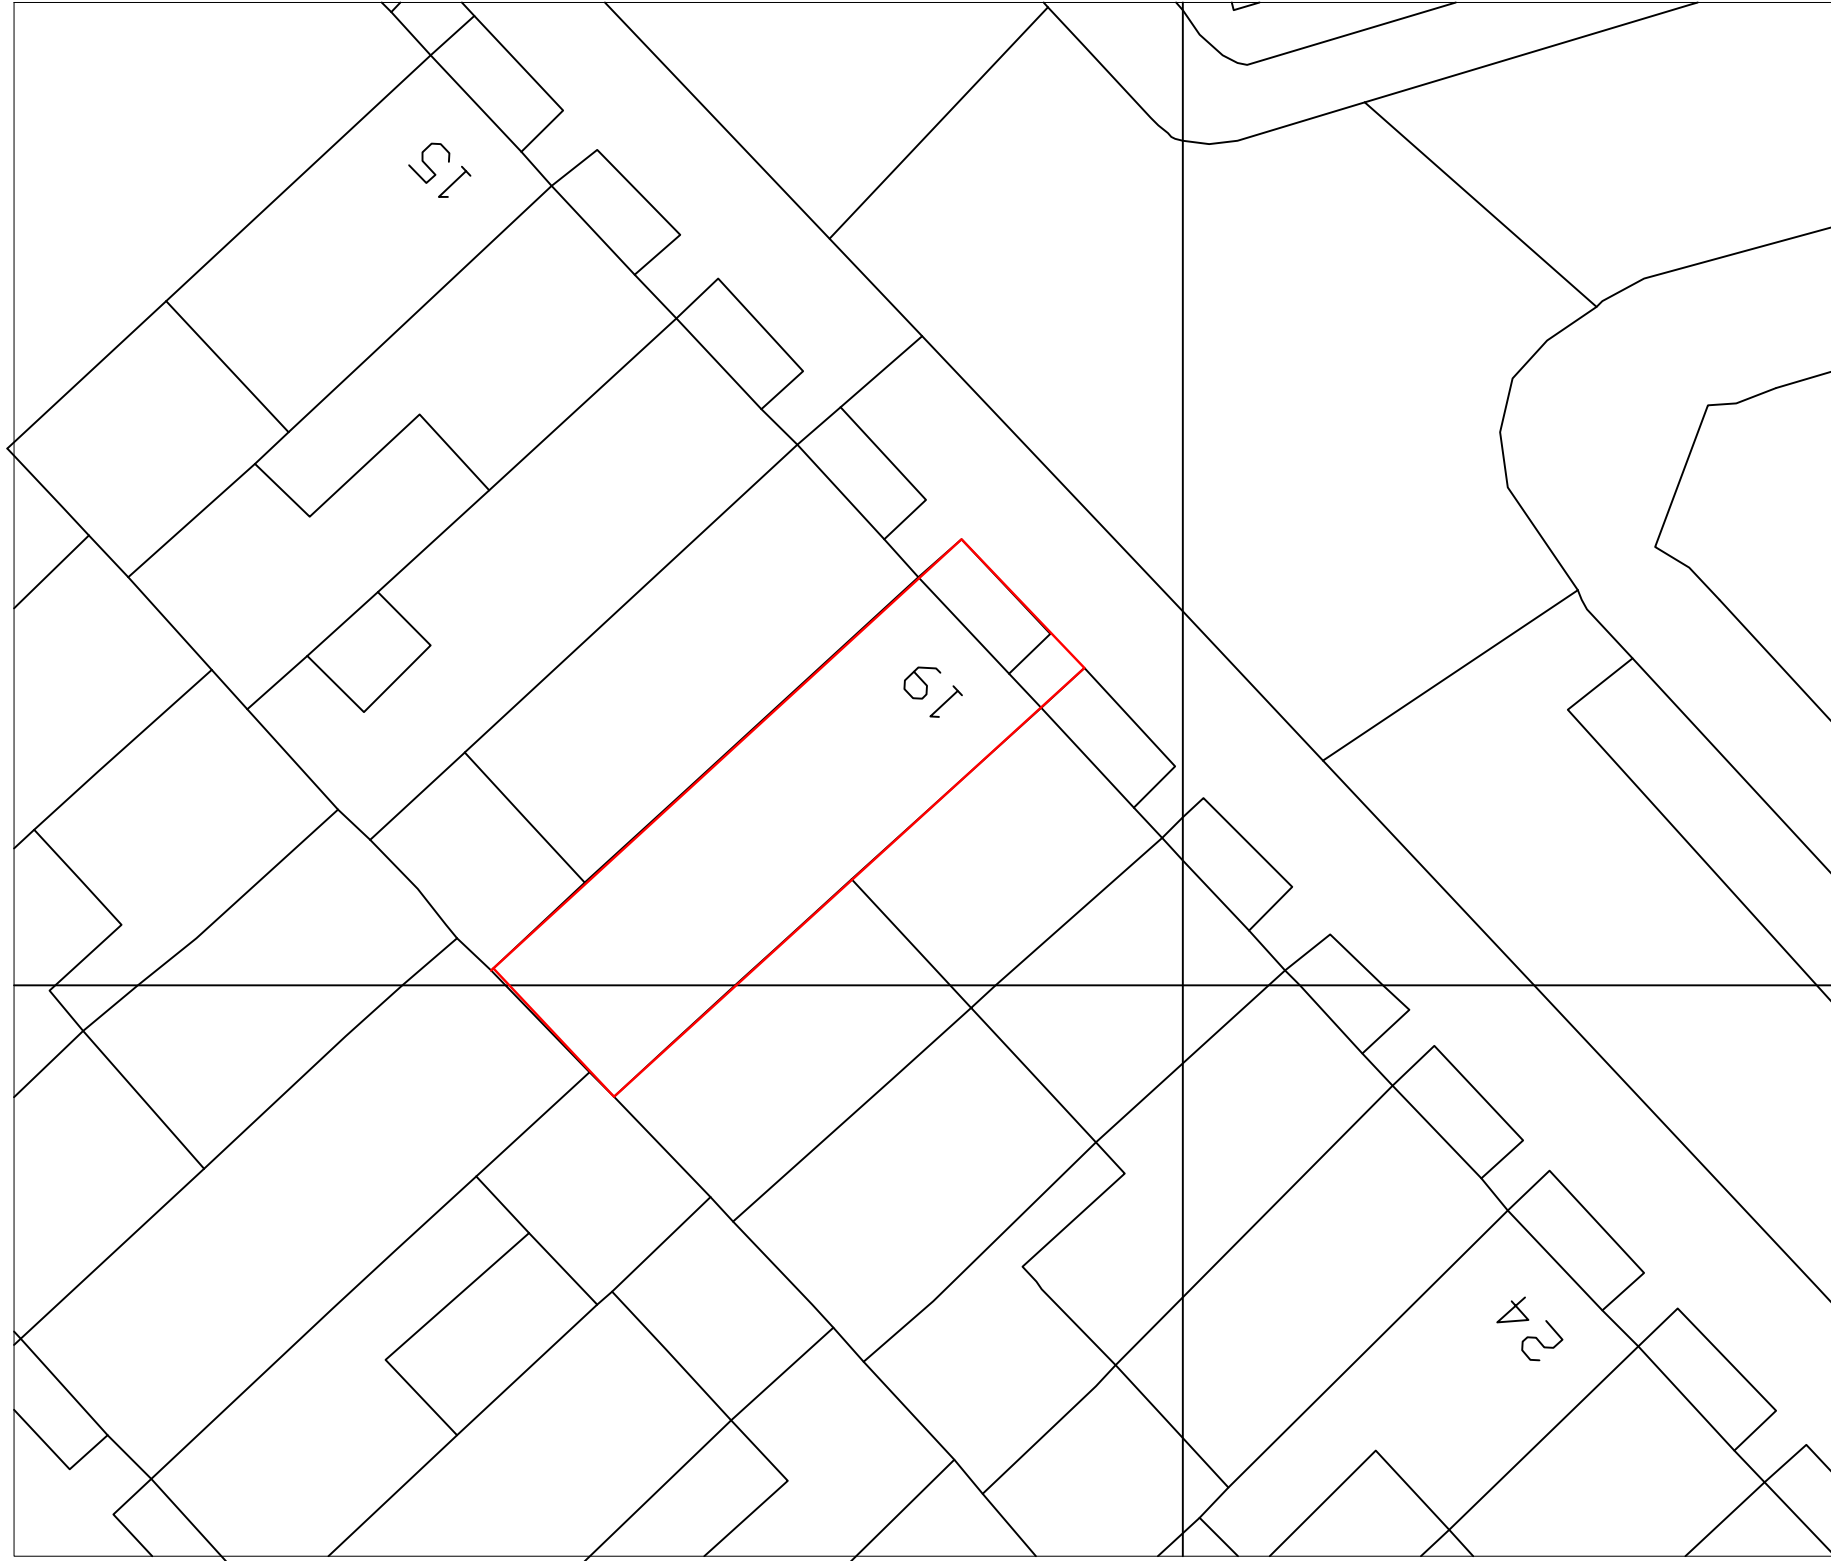


**GENERAL NOTES:**

This drawing remains the property of Locksley Architects Ltd, reproduction shall only be allowed with written permission.

This drawing is not to be scaled for construction purposes, use written dimensions only. Any discrepancies to be reported to the architect. All dimensions to be checked on site. The contractor is responsible for all dimensions and setting out of the work on site. The contractor must ensure that all elements of the work comply with current building regulations.

**PROJECT NOTES:**

Issued for Planning		23/02/2024	A
 <b>LOCKSLEY</b> ARCHITECTS			
<small>Architect Details</small> 11 Pembridge Mews, Notting Hill, London W11 3EQ info@locksleyarchitects.com 0207 206 2727			
<small>Project</small> <b>19 Shouldham Street</b>			
<small>Title</small> <b>Location Plan</b>			
<small>Job No</small>	<small>Drg No</small>	<small>Revision</small>	
<b>1115</b>	<b>L02</b>	<b>A</b>	