


SCALE BAR - 1:1250 (M)

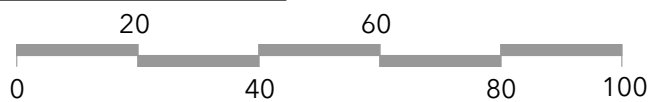

Client LUCY METCALFE

Project PROPOSED FENCE (RETROSPECTIVE)
74 CHERRY TREE LANE, BEVERLEY, HU17 OBA

Title LOCATION PLAN



graham
binnington
architects

Prj No 24-108

Scale 1:1250@A4

23a North Bar Within Beverley HU17 8DB

Drg No 101

Date FEBRUARY 2024

Tel 01482 867731

Revision -

Drawn JB

info@grahambinningtonarchitects.co.uk

