


SCALE BAR - 1:200 (M)

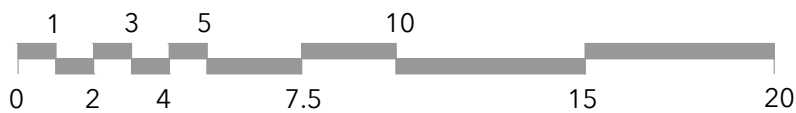

Client LUCY METCALFE

Project PROPOSED FENCE (RETROSPECTIVE)  
74 CHERRY TREE LANE, BEVERLEY, HU17 OBA

Title BLOCK PLAN



graham  
binnington  
architects

Prj No 24-108

Scale 1:200@A4

23a North Bar Within Beverley HU17 8DB

Drg No 102

Date FEBRUARY 2024

Tel 01482 867731

Revision

Drawn JB

info@grahambinningtonarchitects.co.uk

©