



Check all dimensions on site before commencing works.  
This is not a complete working drawing, for Planning  
and Building Regulations use only. Additional  
information may be required as work proceeds.

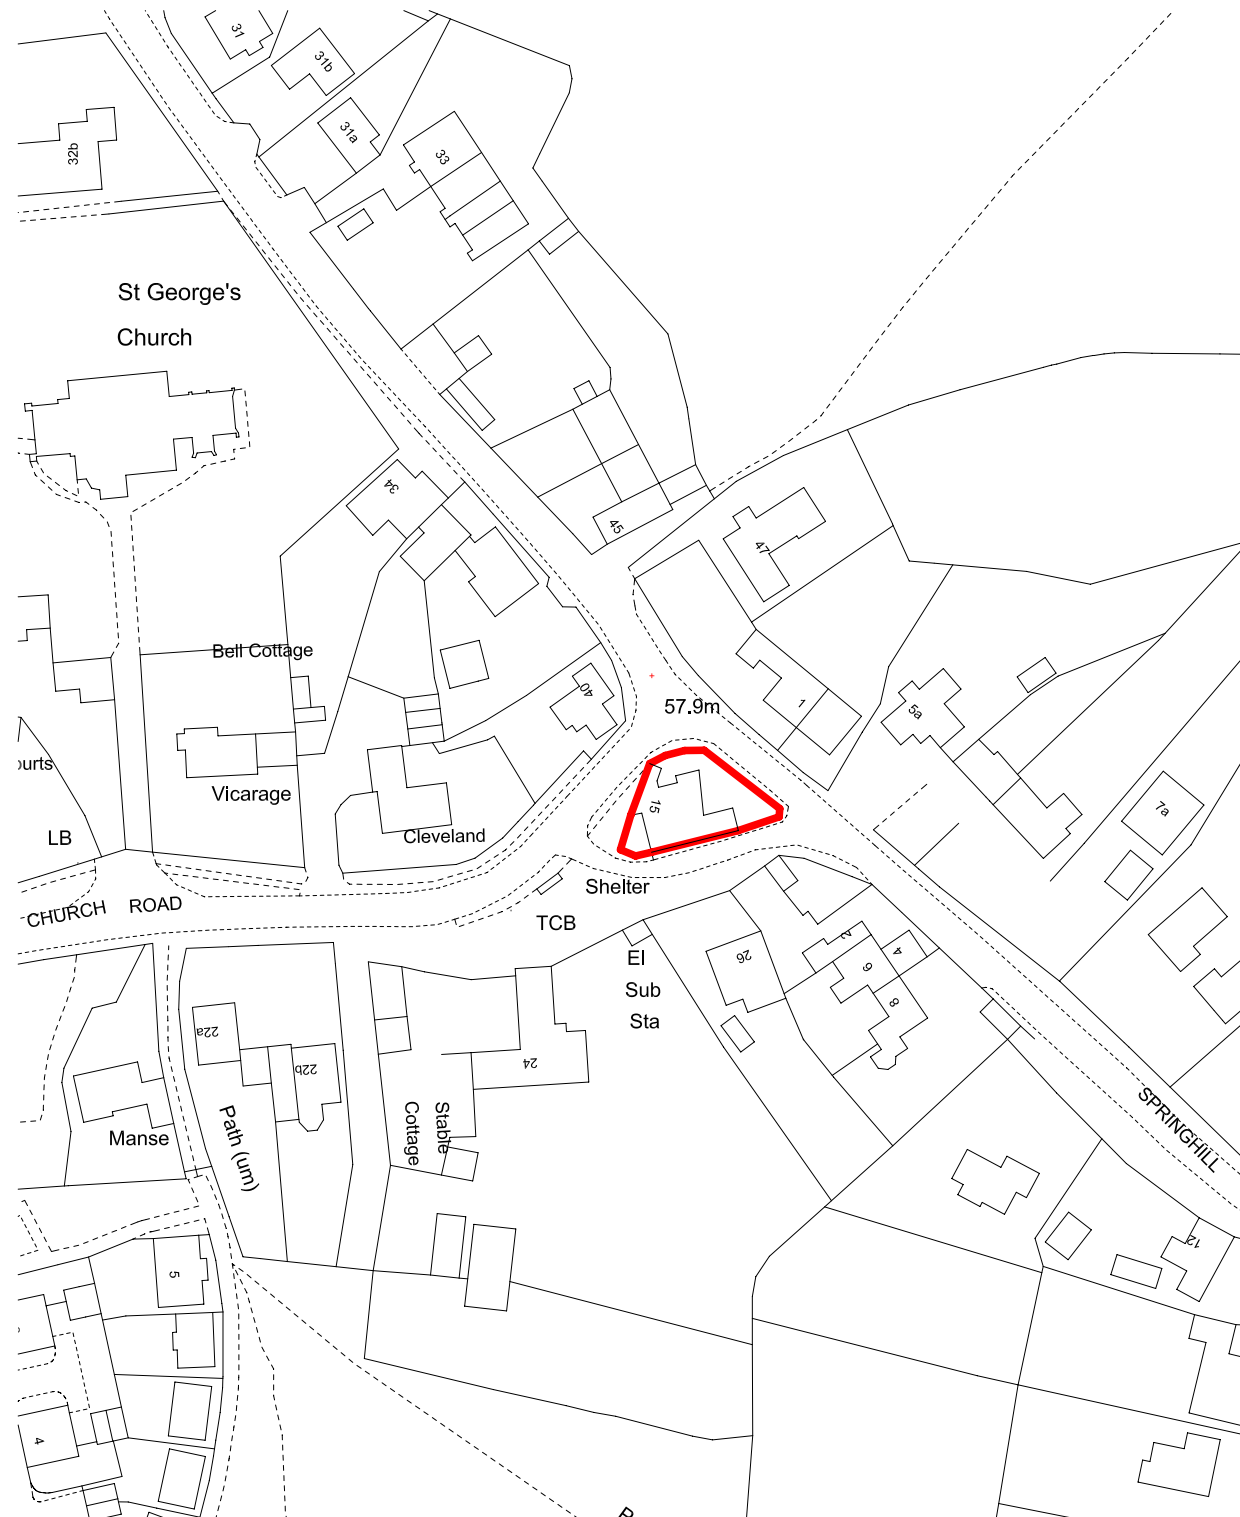

**LOCATION PLAN 1:1250**

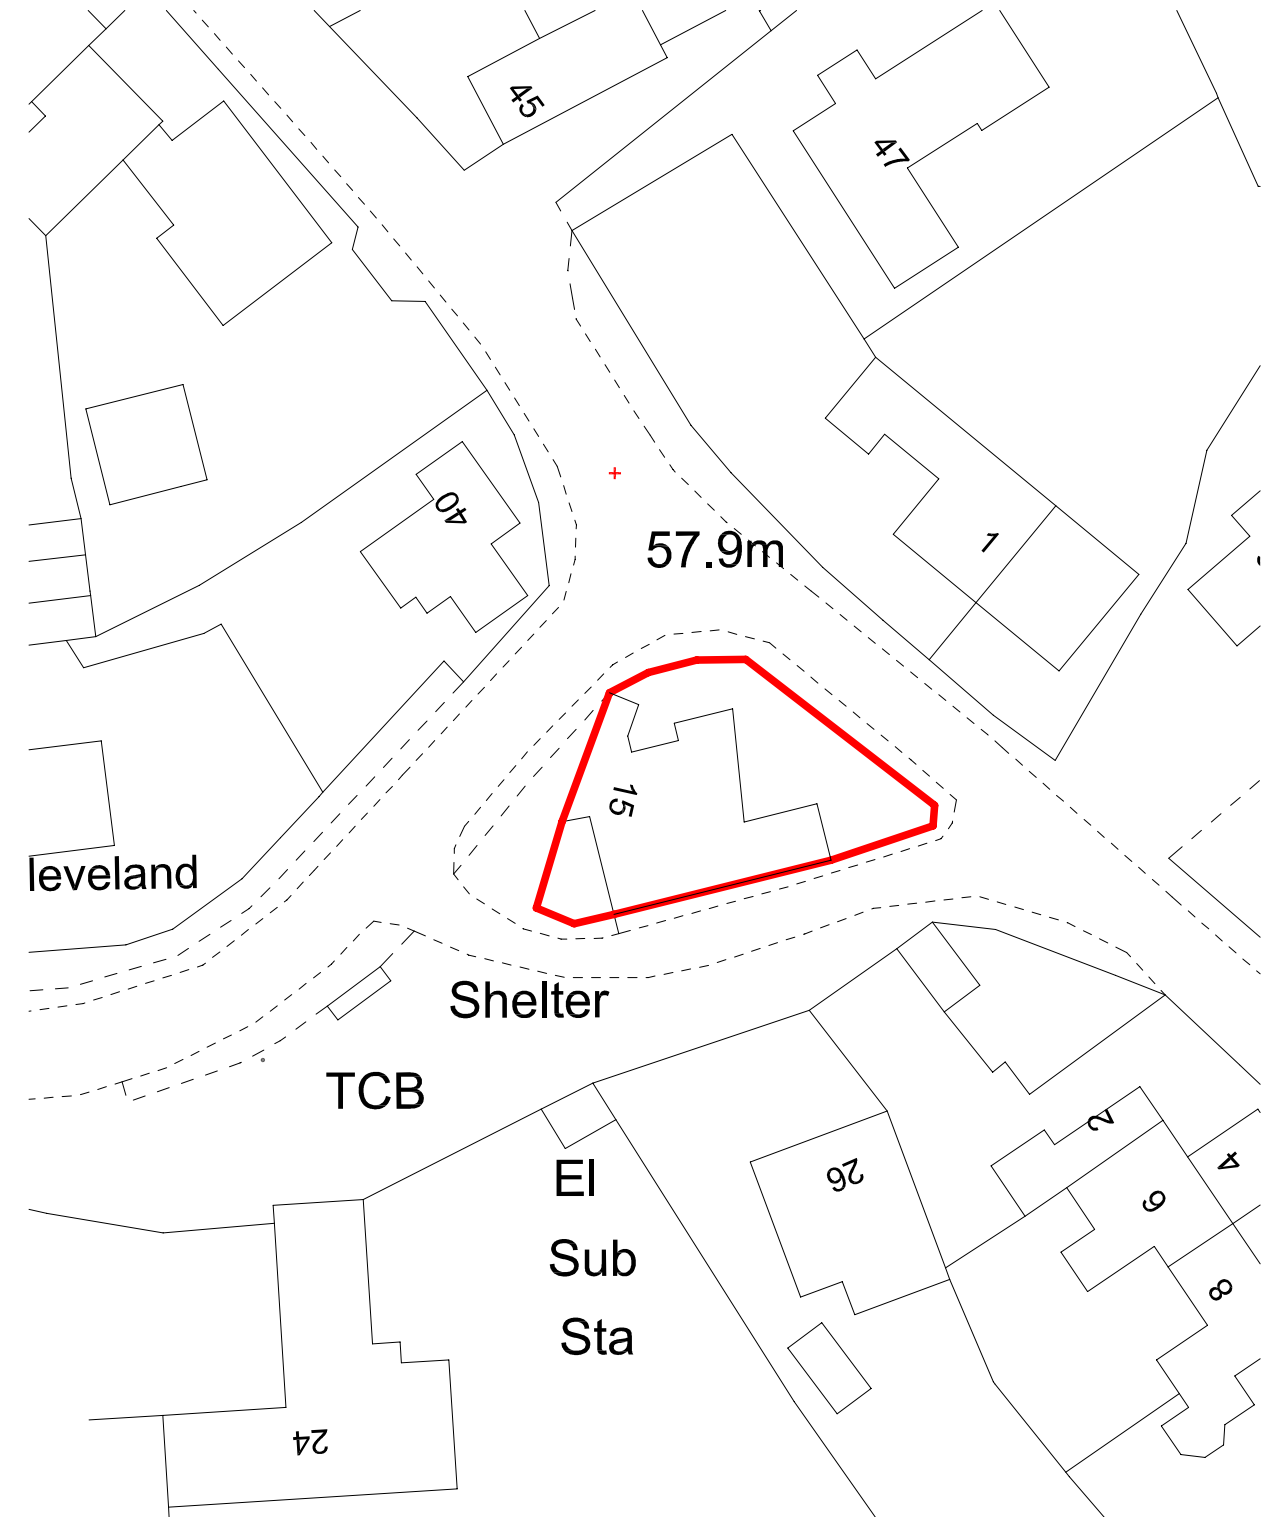

**BLOCK PLAN 1:500**