




Check all dimensions on site before commencing works.
 This is not a complete working drawing, for Planning
 and Building Regulations use only. Additional
 information may be required as work proceeds.

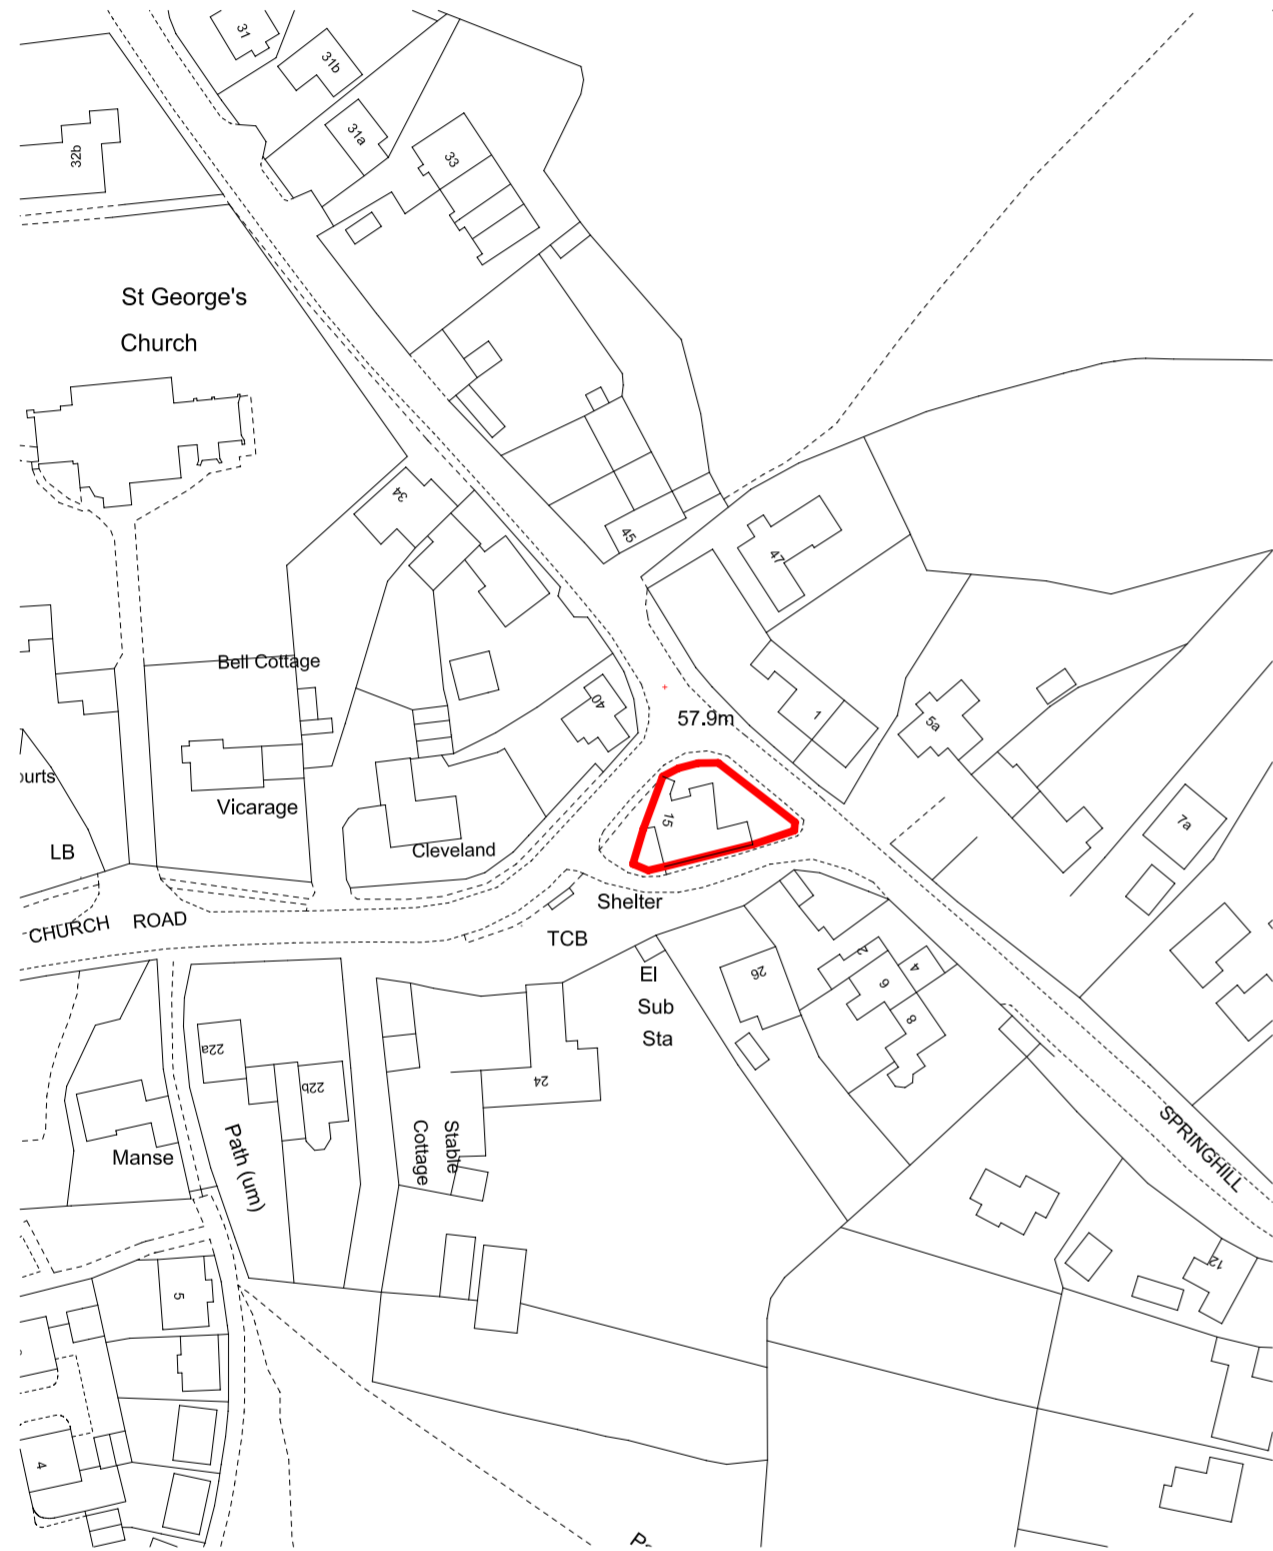

LOCATION PLAN 1:1250

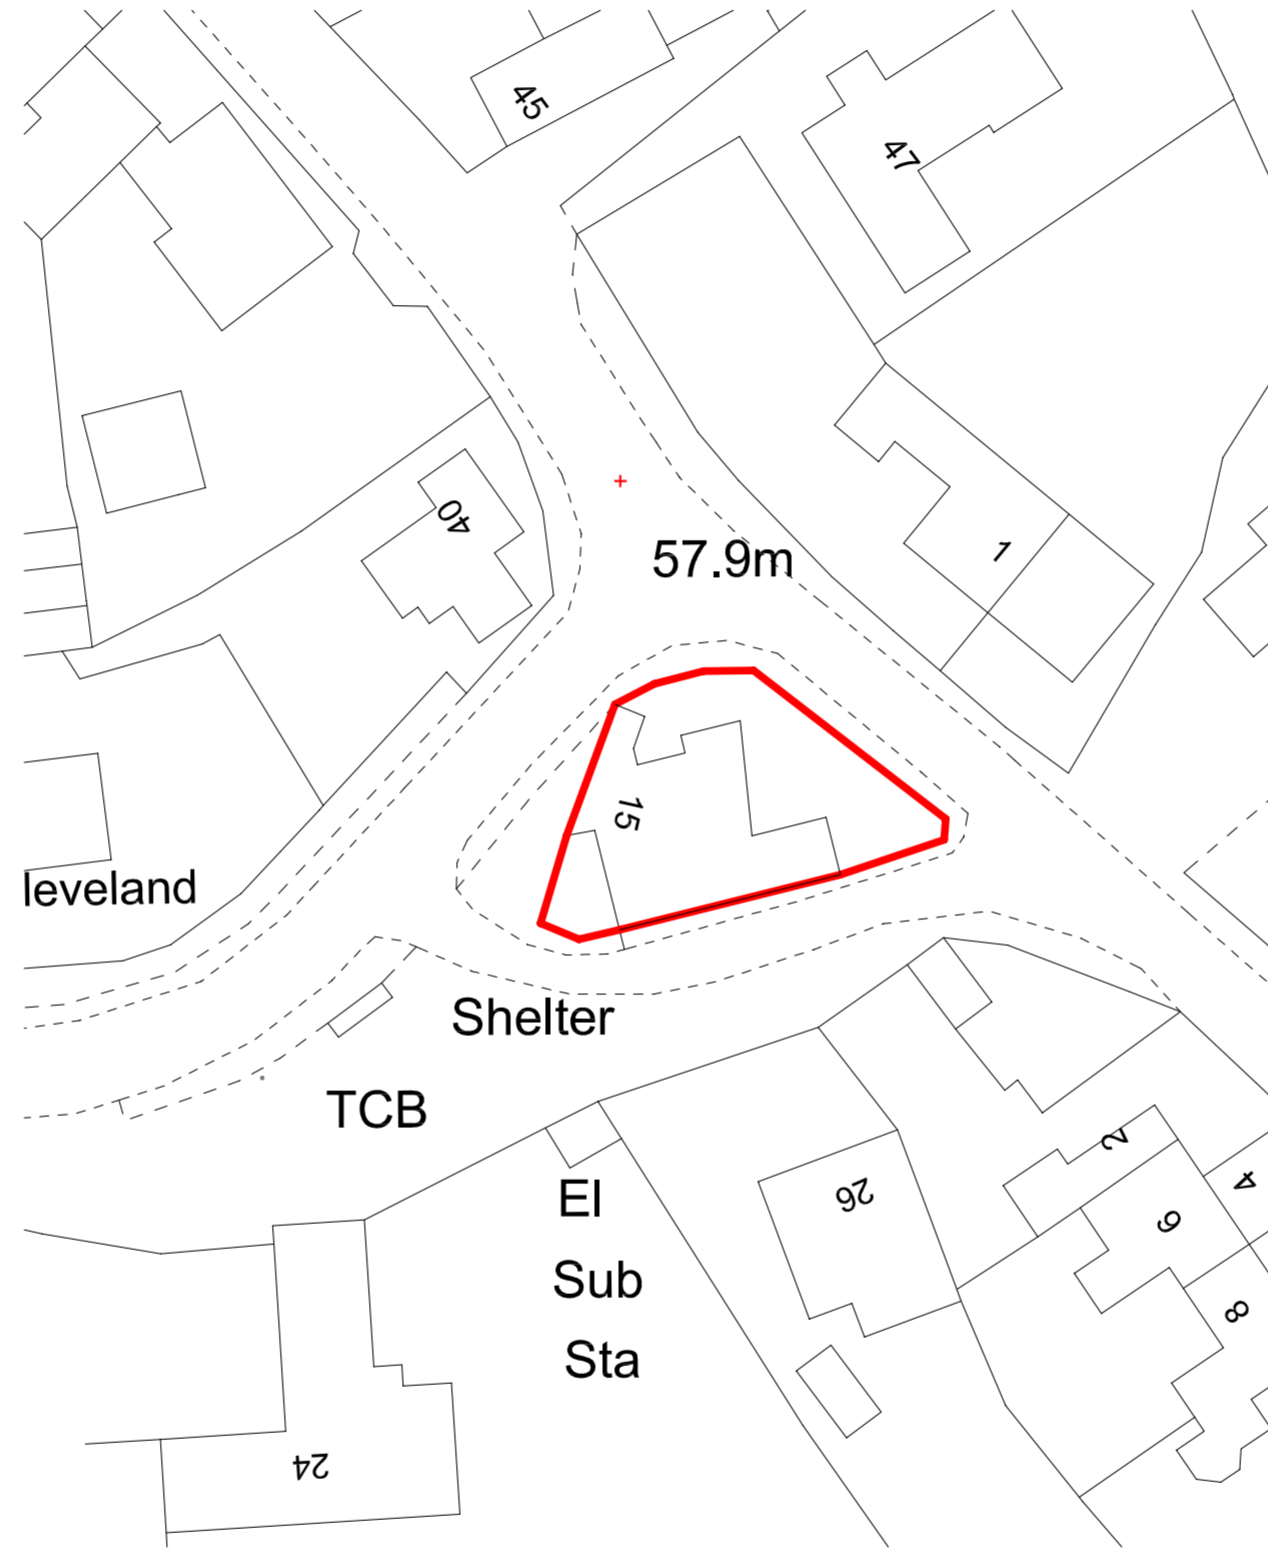

EXISTING BLOCK PLAN 1:500

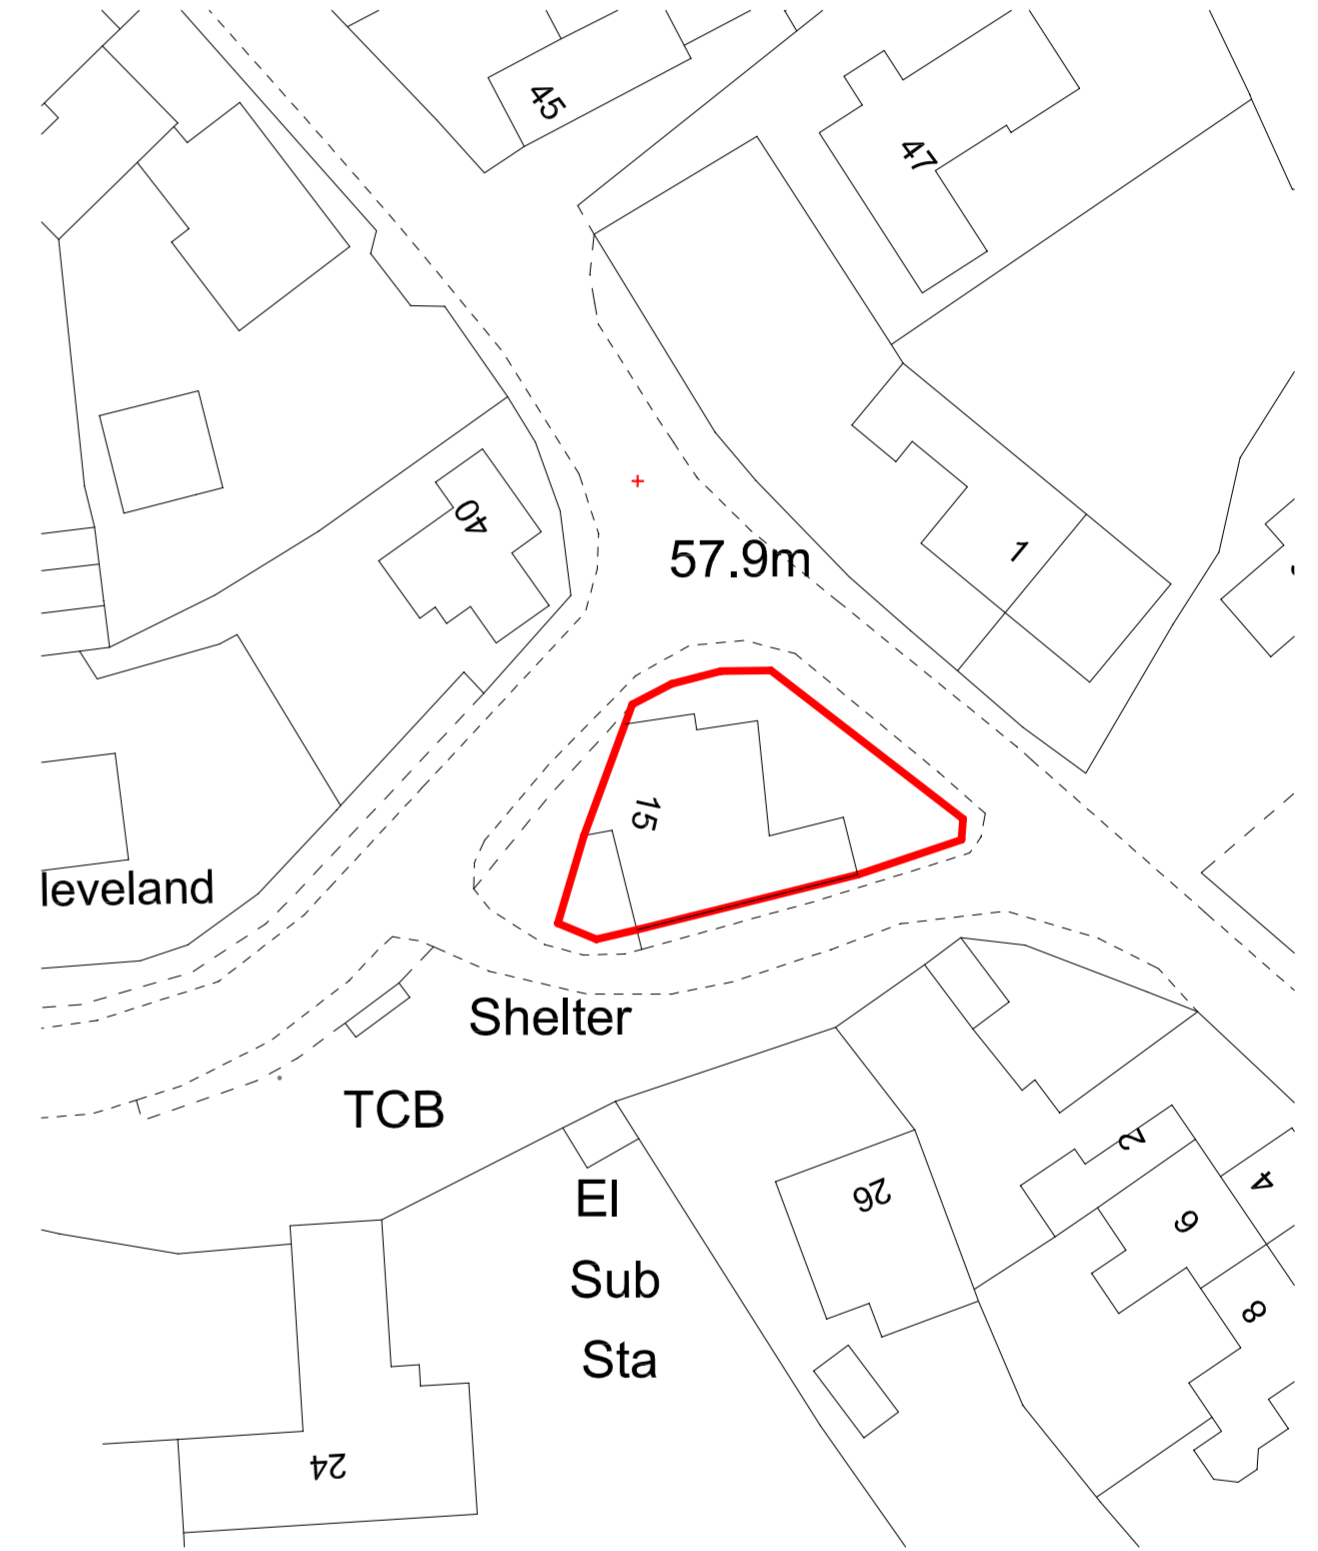

PROPOSED BLOCK PLAN 1:500

ANTHONY WEBSTER ARCHITECTURAL DESIGN LTD



ANTHONYWEBSTER.CO.UK

LOCATION AND BLOCK PLANS FOR 15 CHURCH RD,
CAM

THIS IS NOT A COMPLETE WORKING
DRAWING, FOR PLANNING AND
BUILDING REGULATIONS USE
ONLY. ADDITIONAL INFORMATION
MAY BE REQUIRED AS WORK
PROCEEDS

SERVICES AND GROUND
INVESTIGATIONS
WERE NOT AVAILABLE AT THE DATE
OF THIS DRAWING

CROWN COPYRIGHT RESERVED.
THIS DRAWING IS FOR USE ONLY
WITH NAMED SITE AND IS
COPYRIGHT

THIS IS A SCHEME BASED ON AN
ENLARGED O.S EXTRACT AND IS
SUBJECT TO A SITE SURVEY

MARCH 2024

PAPER SIZE & SCALE

A2

DRAWING NO

CR.02