

brick chimney stack


brown double roman tiles

painter rendered elevations


concrete flat tiles to side low pitched roof

hedge behind boundary wall

hedge behind boundary wall

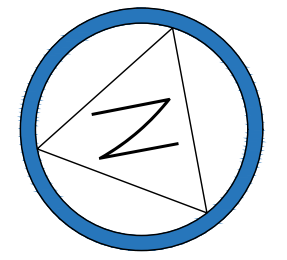

front (west) elevation as existing - 1:50

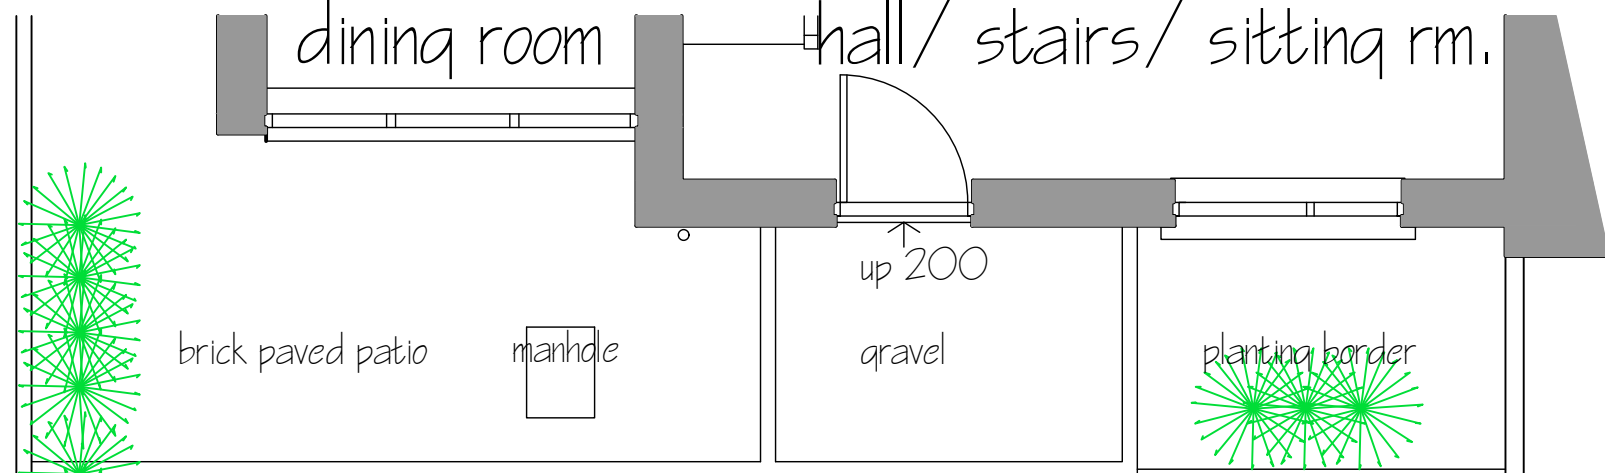

part floor plan as existing - 1:50

1 2 3 4 5

1/50 scale in meters

proposed new porch to the front of
no. 5, westover - nunney
frome - somerset - ba11 4nn

blue

architect

job: duke 01 dra no: 02

scale: as ind. @ A3 revision: feb. 2024

date: description: rev: