



**SOUTH WEST**




**NORTH EAST ELEVATION**

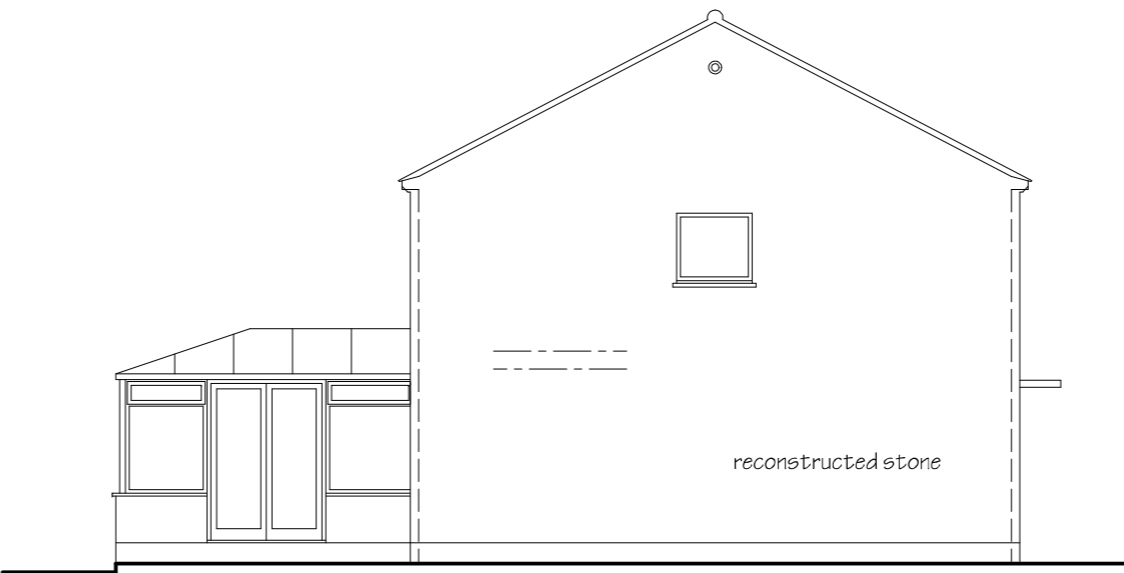

**SOUTH EAST ELEVATION**

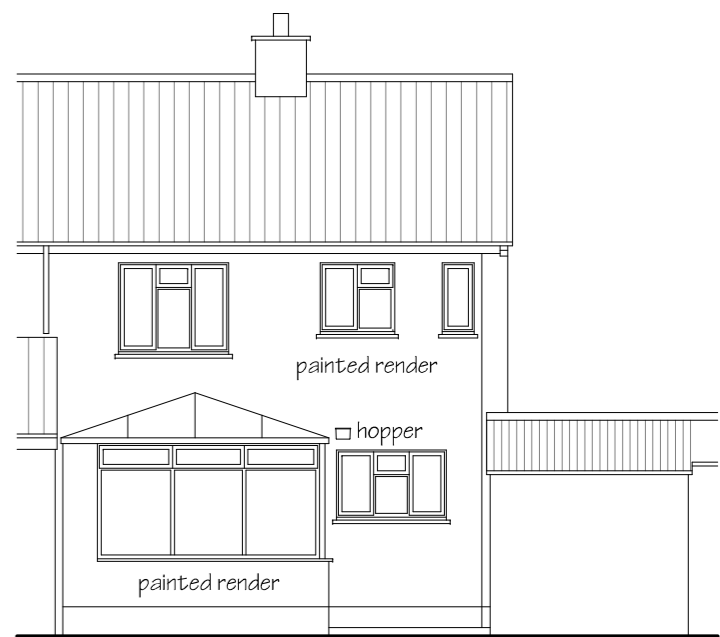

**SOUTH WEST ELEVATION**

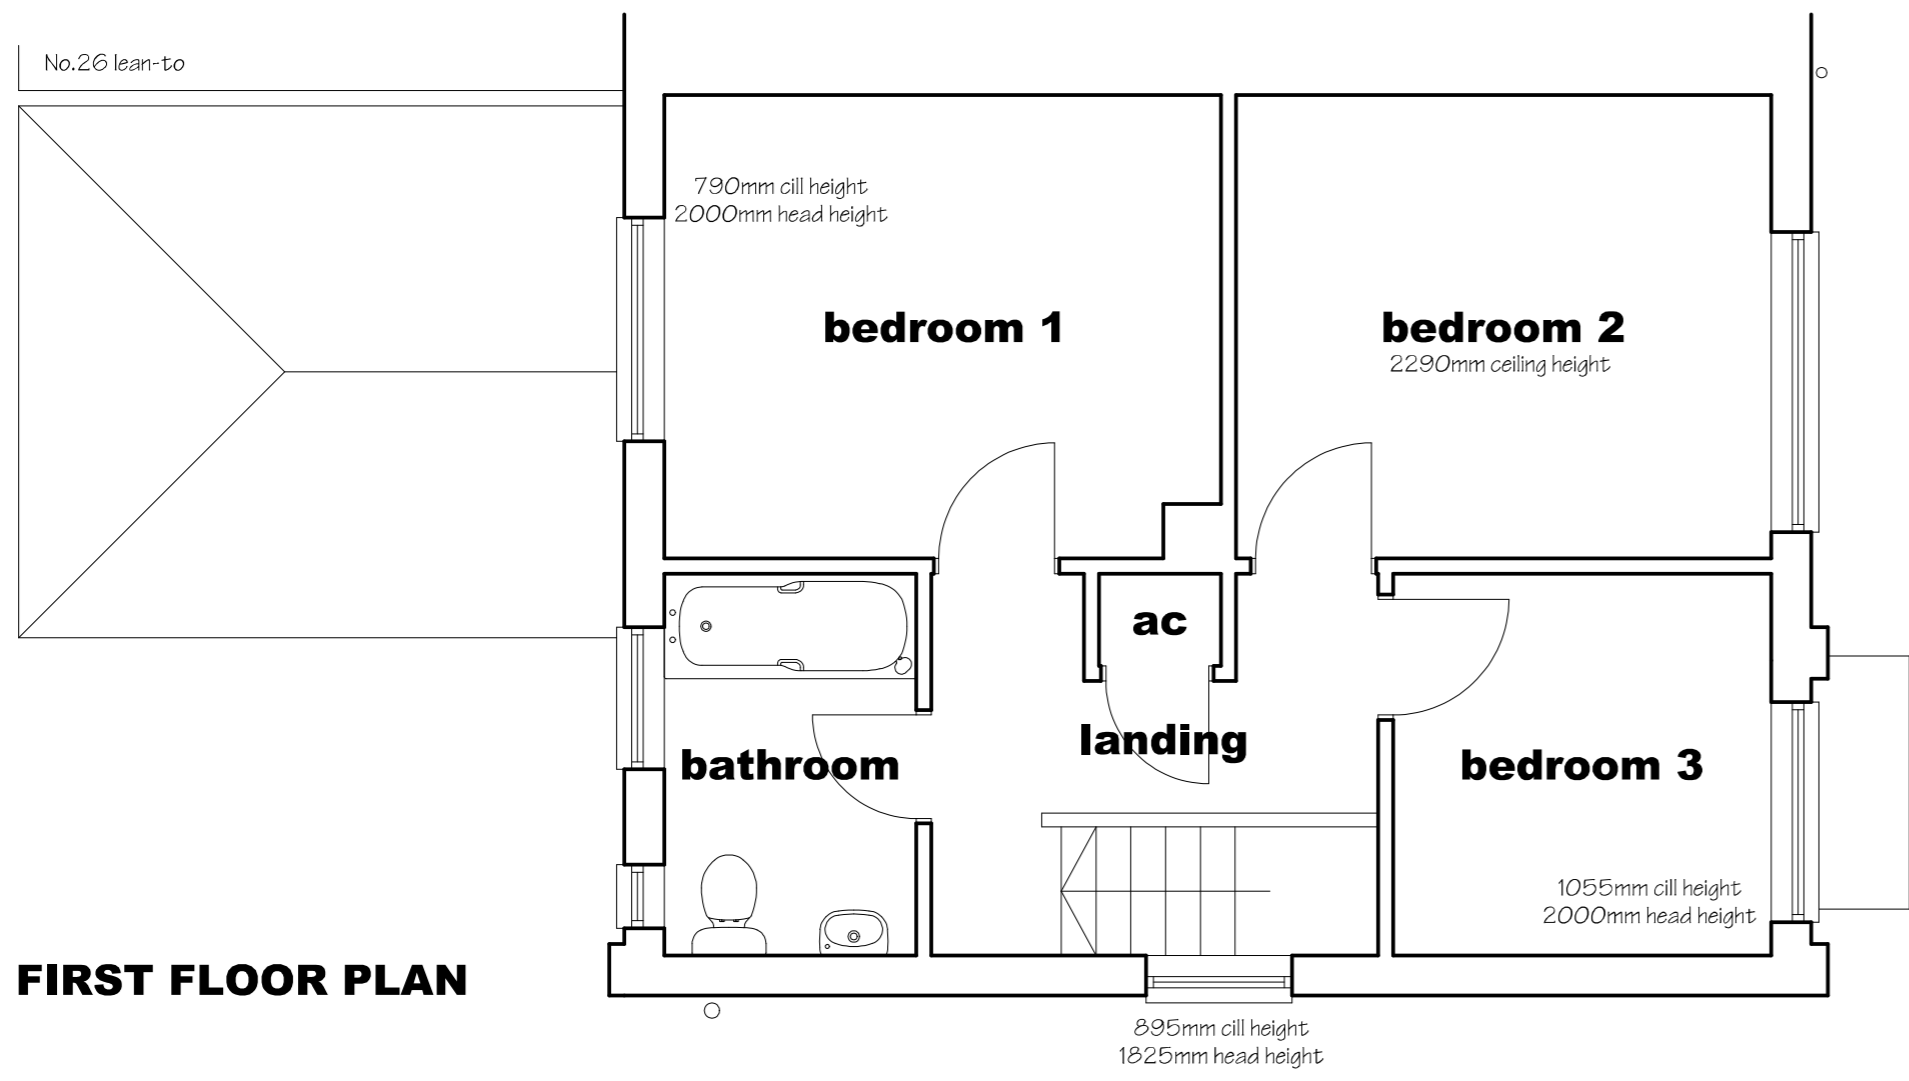


**FIRST FLOOR PLAN**




**LOCATION PLAN**

**1:1250**

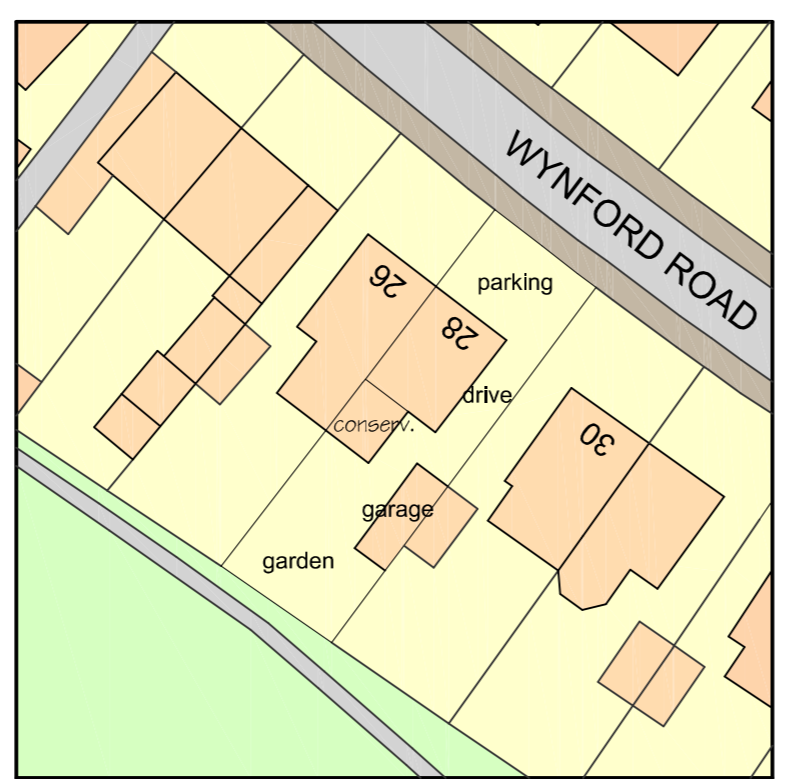

**SITE PLAN**

**1:500**

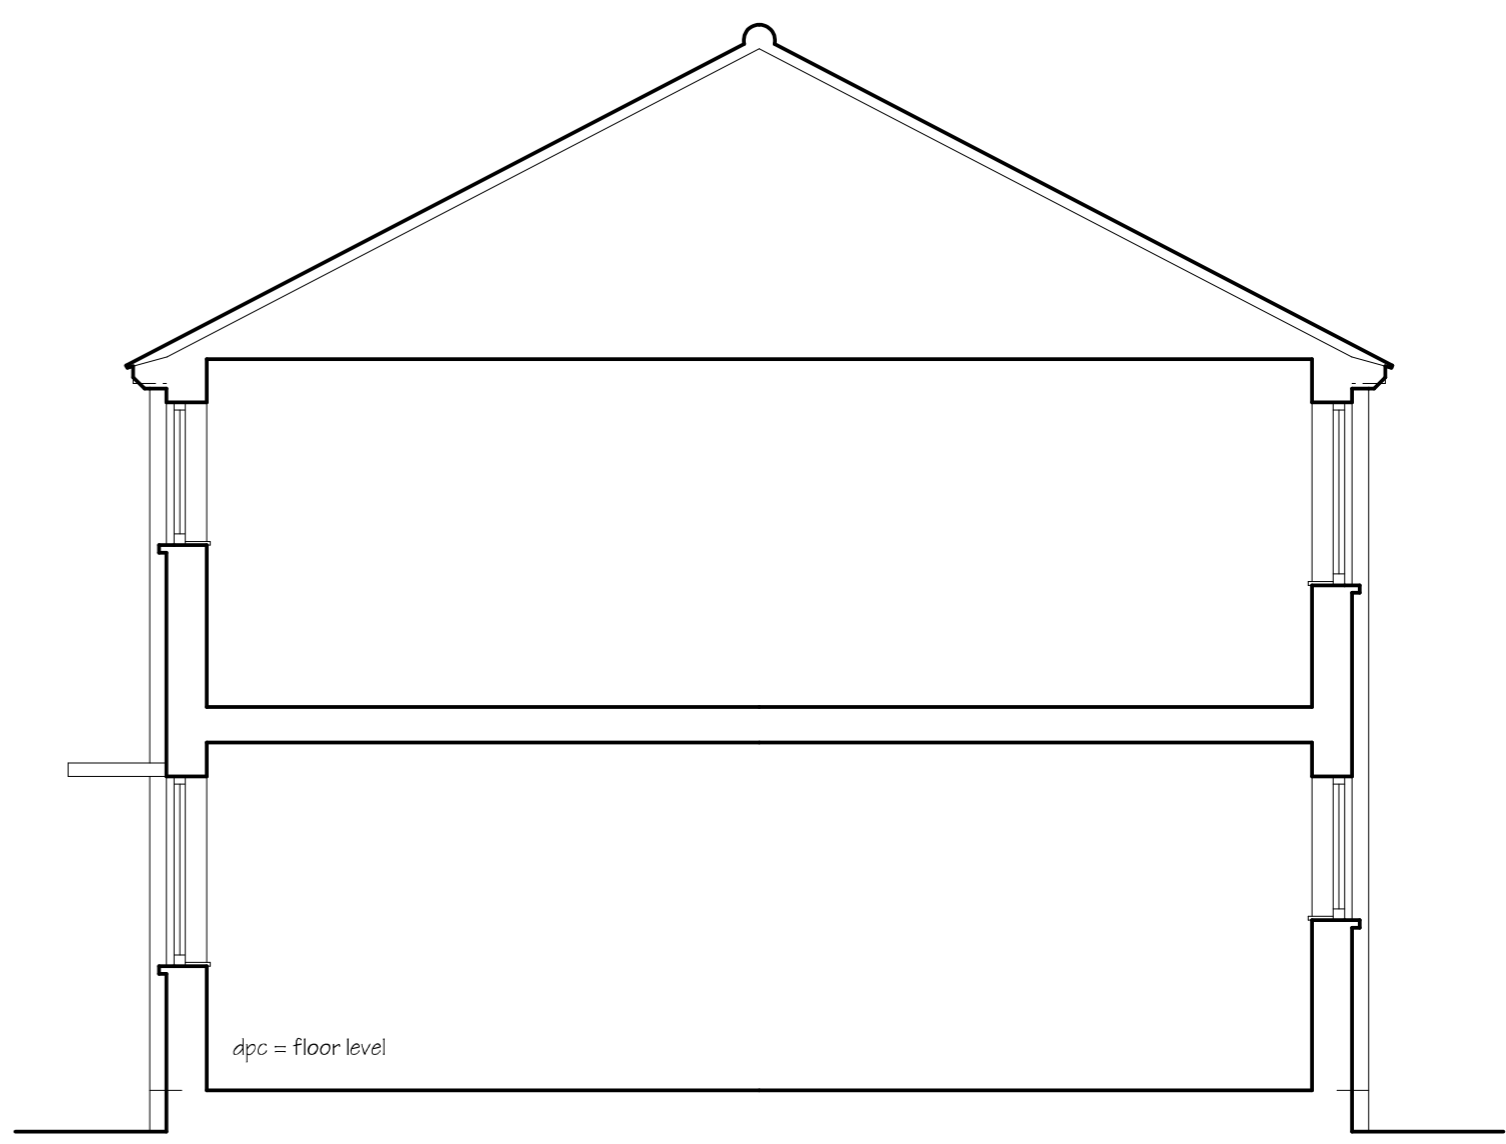

**SECTION**

**KEVIN SMITH** *Architectural Services*  
 7 Ludlow Close, Frome, Somerset. BA11 2ES TEL. 07946 678348 WEB. www.kevinsmith.co.uk

Client **MR & MRS KELLY**

Job **28 WYNFORD ROAD, FROME, SOMERSET**

Title **SURVEY DETAILS 2**

Scales **1:50 1:100** Date **FEB 2024**

Ref No **2498 / 07**

Ordnance Survey, (c) Crown Copyright 2024. All rights reserved. Licence number 100022432