



EXISTING SECTION AA

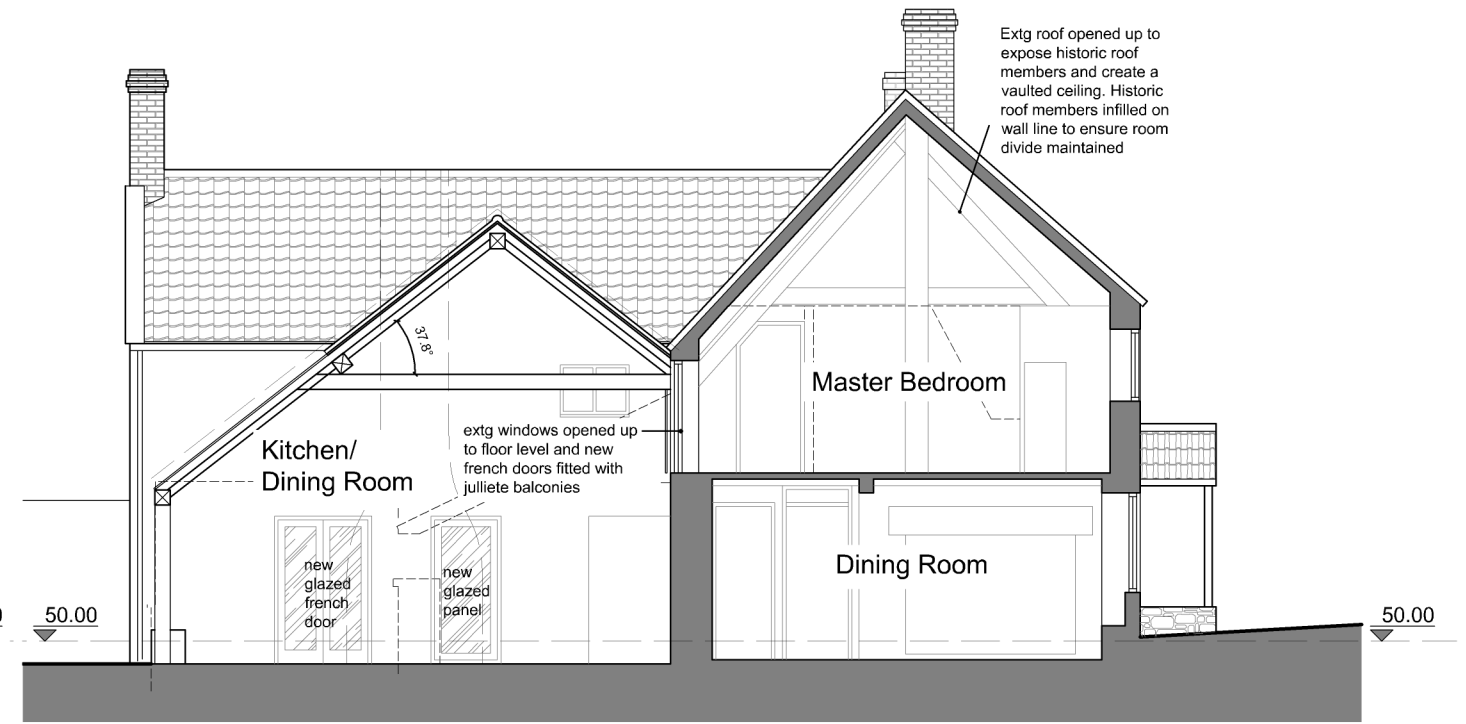

PROPOSED SECTION AA

SCALE	
50m	1:1250
20m	1:500
9m	1:200
4m	1:100
2m	1:50

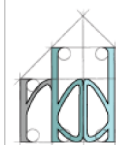

Reality Building Design

design - building - reality

Proj Proposed Extension
 Add Barnside, Chilkwell Street, Glastonbury
 Title Existing and Proposed Sections
 Dwg

265/04

Rev

B

FA3, Red Brick Building, Glastonbury, BA6 9FT | 07801344187
 info@realitybuildingdesign.co.uk | www.realitybuildingdesign.co.uk

This drawing and design is copyright and must not be reproduced in part or in whole without prior written consent. Contractors must verify all dimensions on site before commencing work or preparing shop drawings.

Revision List
 Rev A: Fireplace revised - AJG 12/23
 Rev B: drawing updated to meet dims - AJG 01/24

Scale 1:100
 Sheet A3
 Date 11/23
 Drawn AJG
 Check AJG