
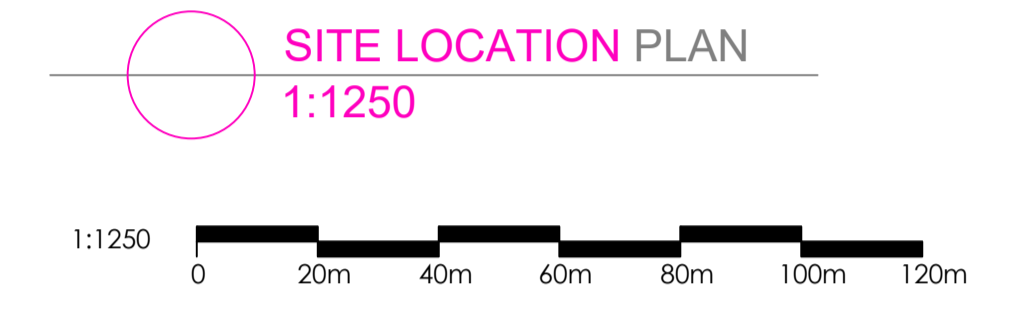
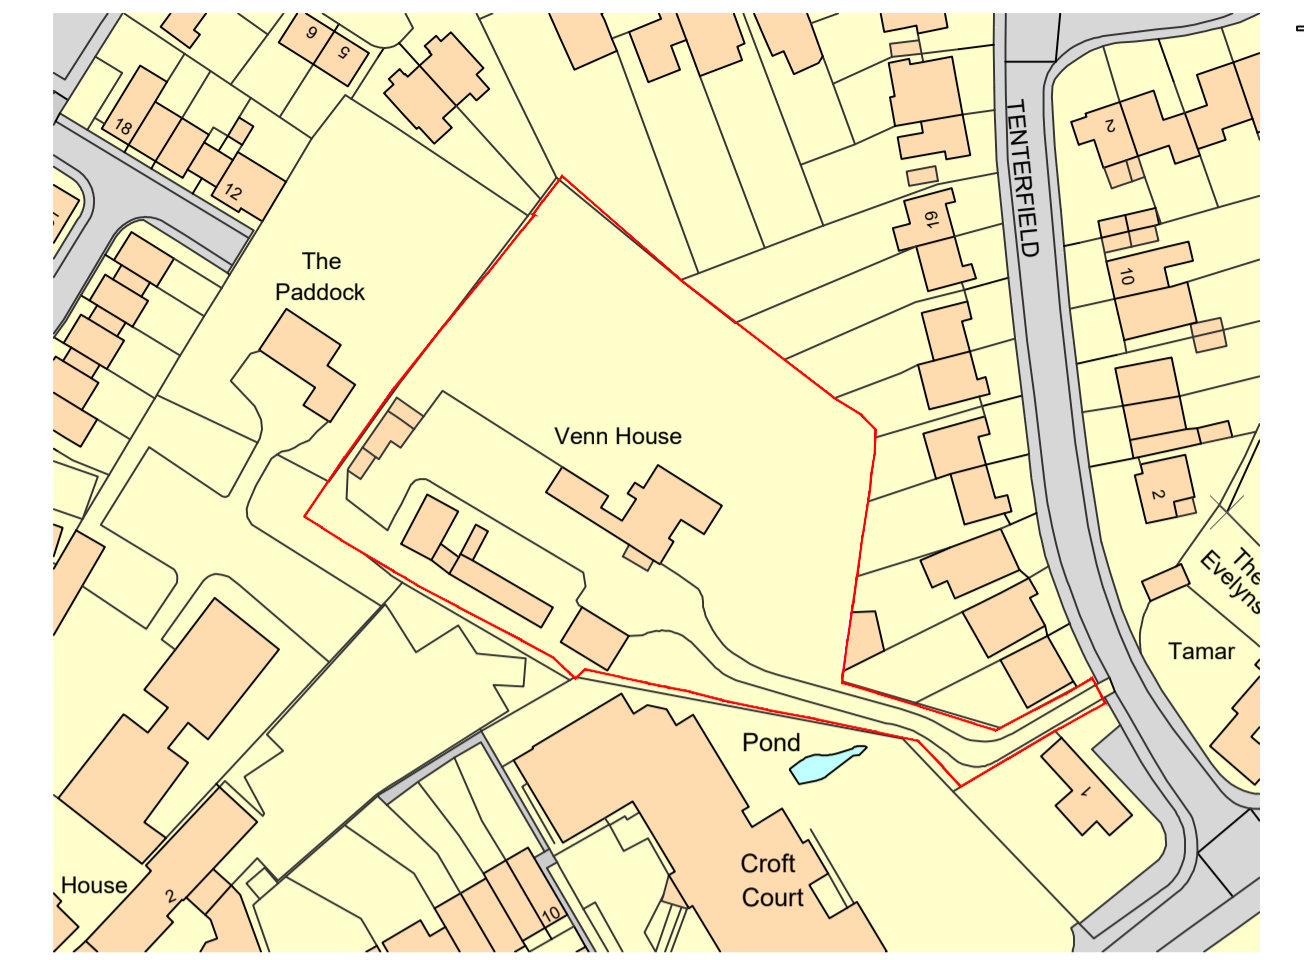


NEW ENTRANCE GATES

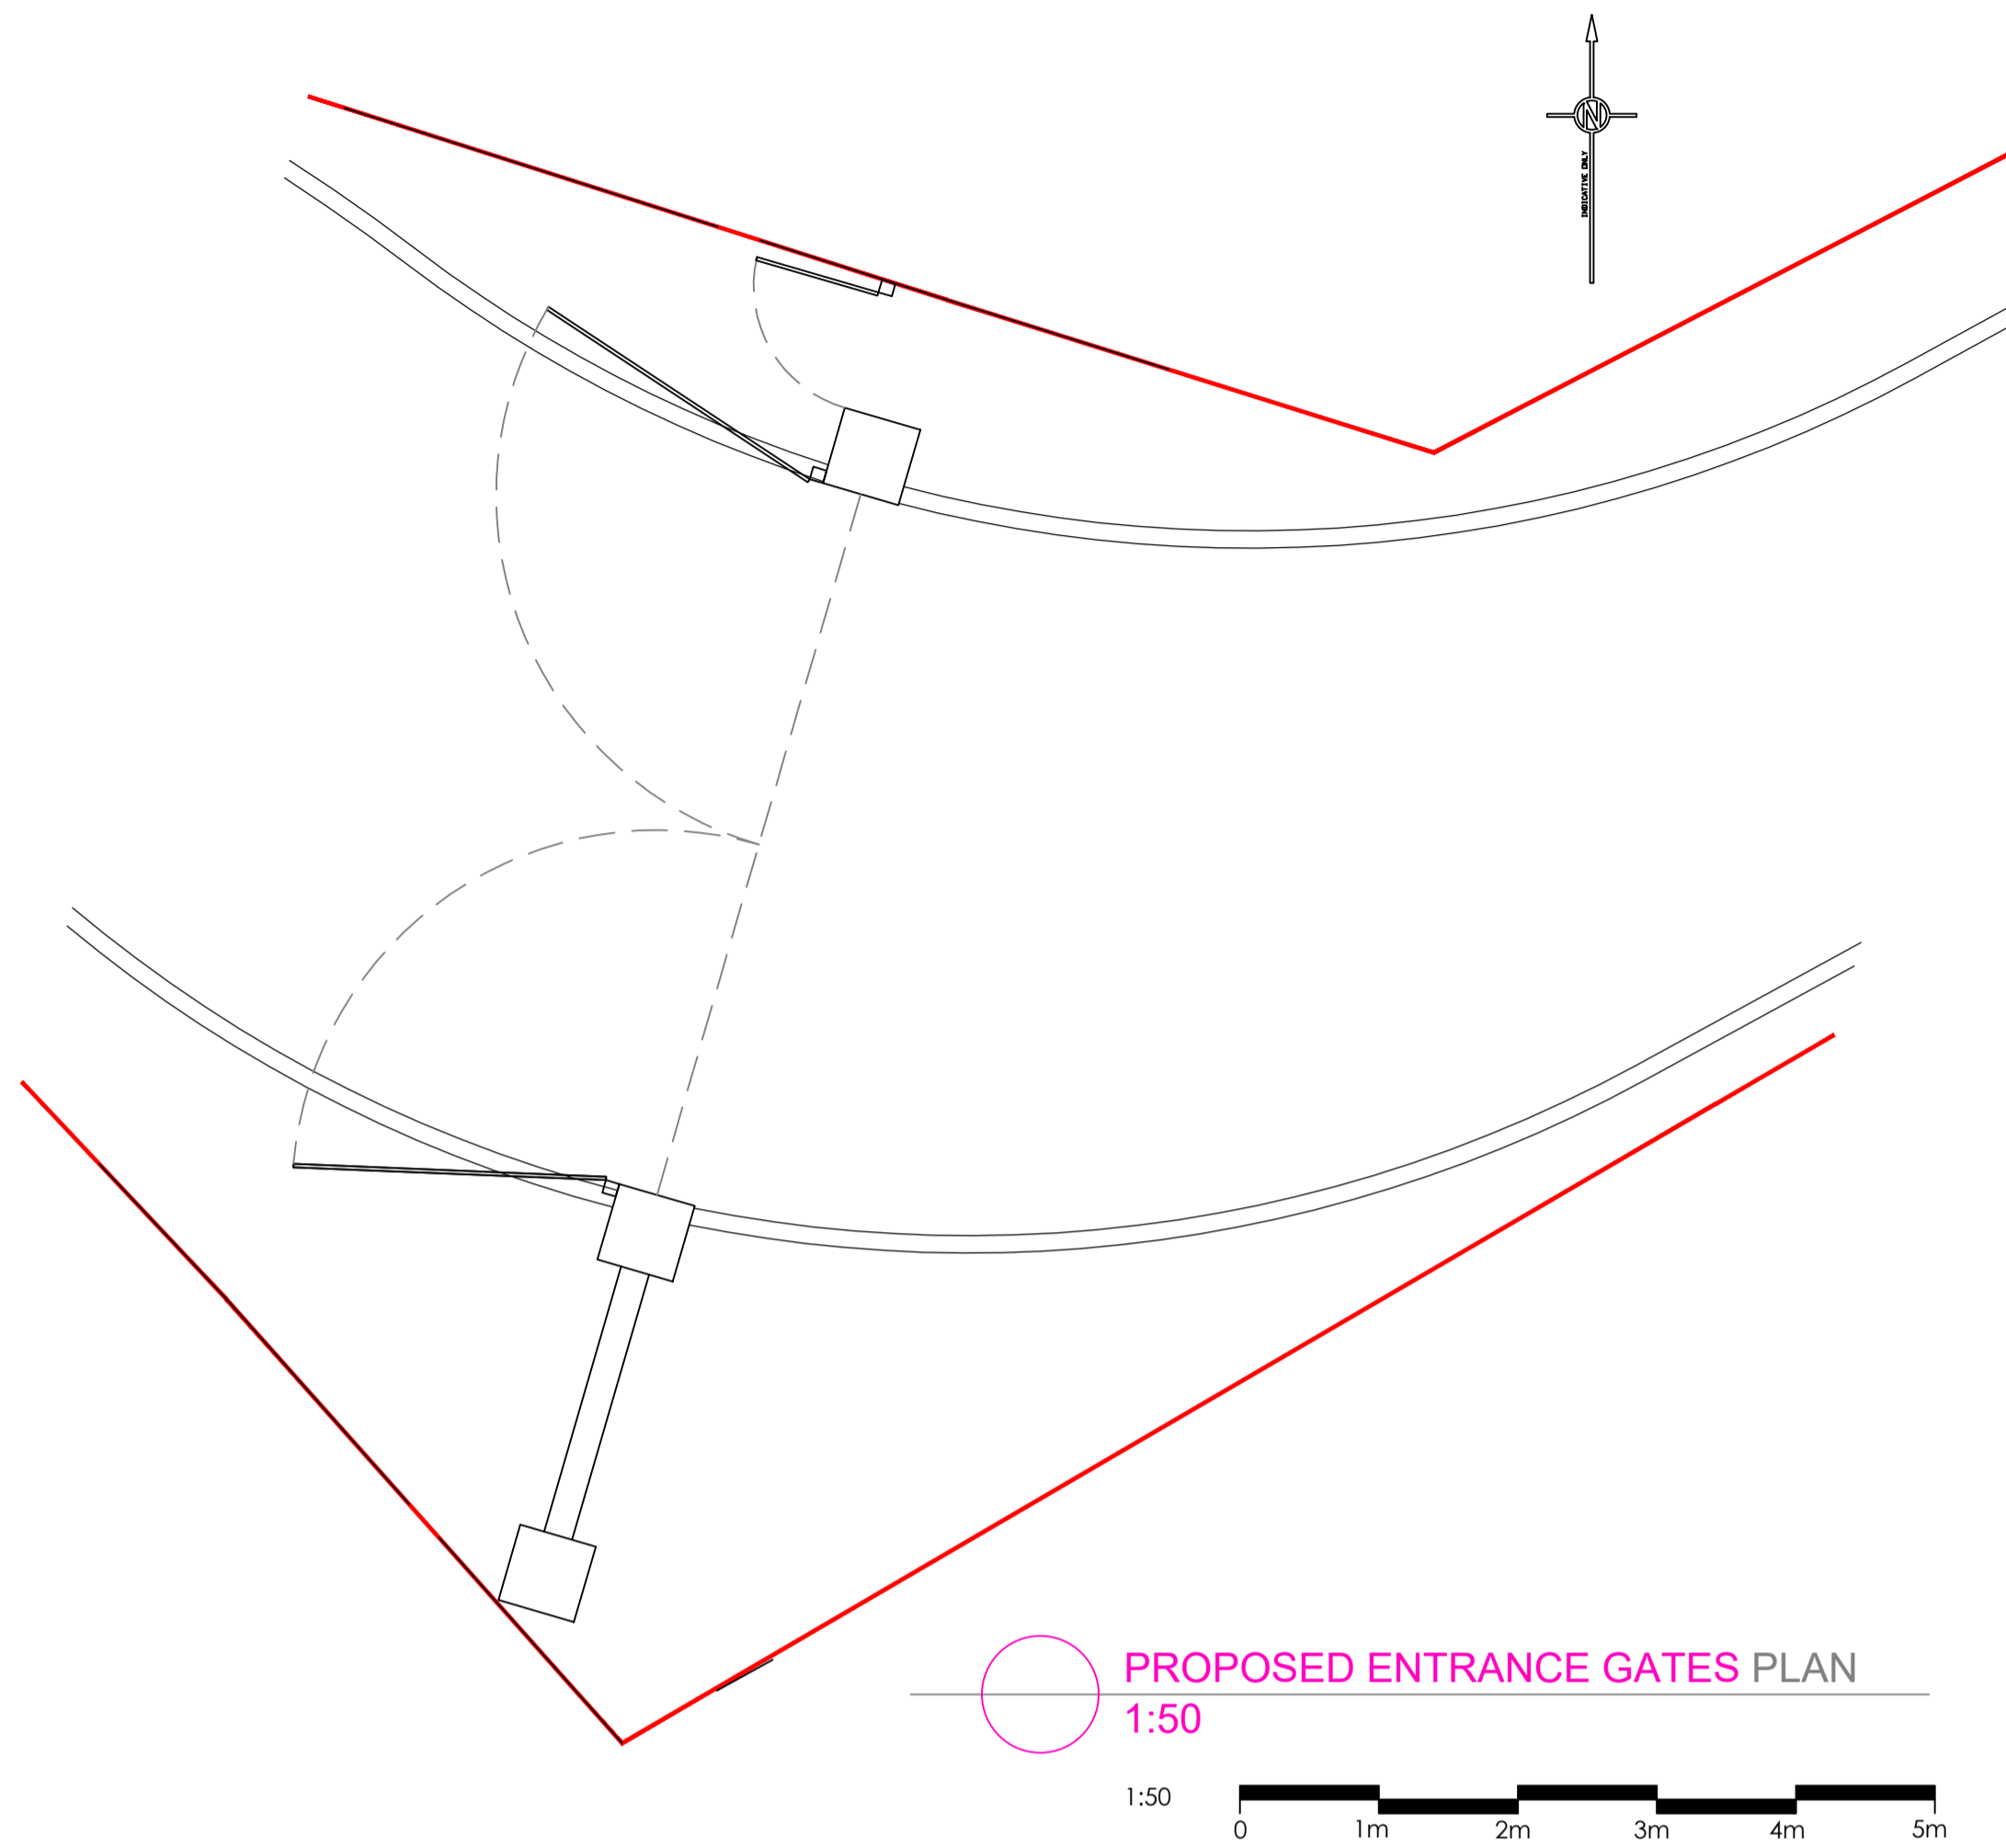

PROPOSED ENTRANCE GATES ELEVATION
1:20

1:20 0 0.4m 0.8m 1.2m 1.6m 2m

JOB TITLE	RESIDENTIAL DEVELOPMENT LAND AT VENN HOUSE, TENTERFIELDS GREAT DUNMOW CM6 1HH	DRAWING TITLE	NEW ENTRANCE GATES PLAN & N ELEVATIONS
SCALE	1:200/A1	DRAWING NUMBER	BDS-1782-C100
DATE	FEB 24	REVISION	B

