



0 50m 1:1250

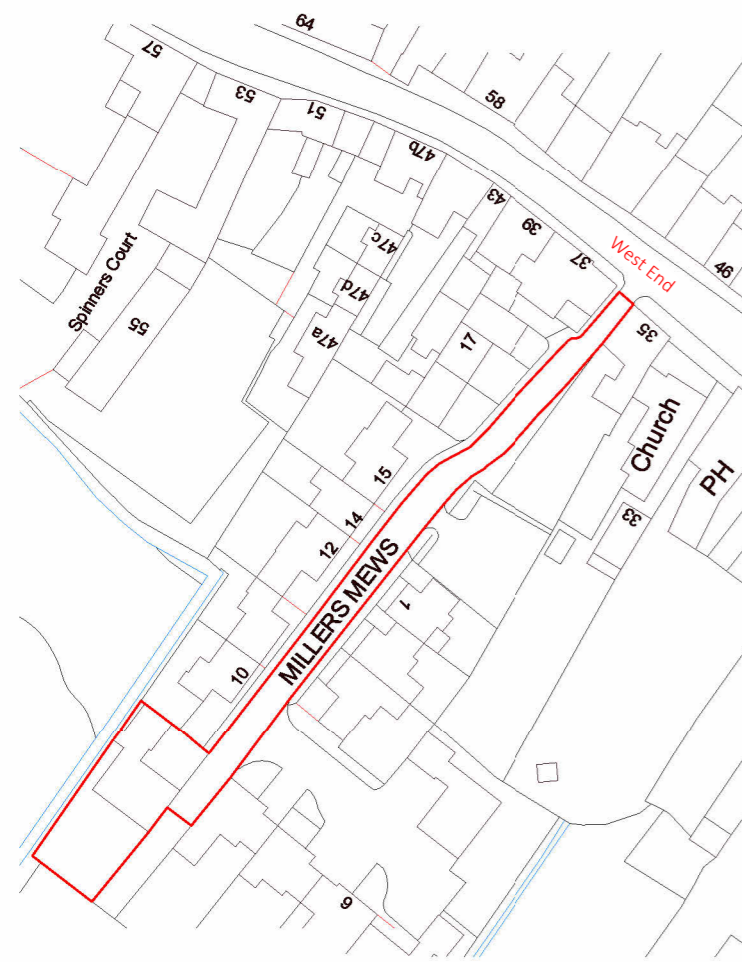

1 P1.0 Location Plan as existing
P01 1 : 1250

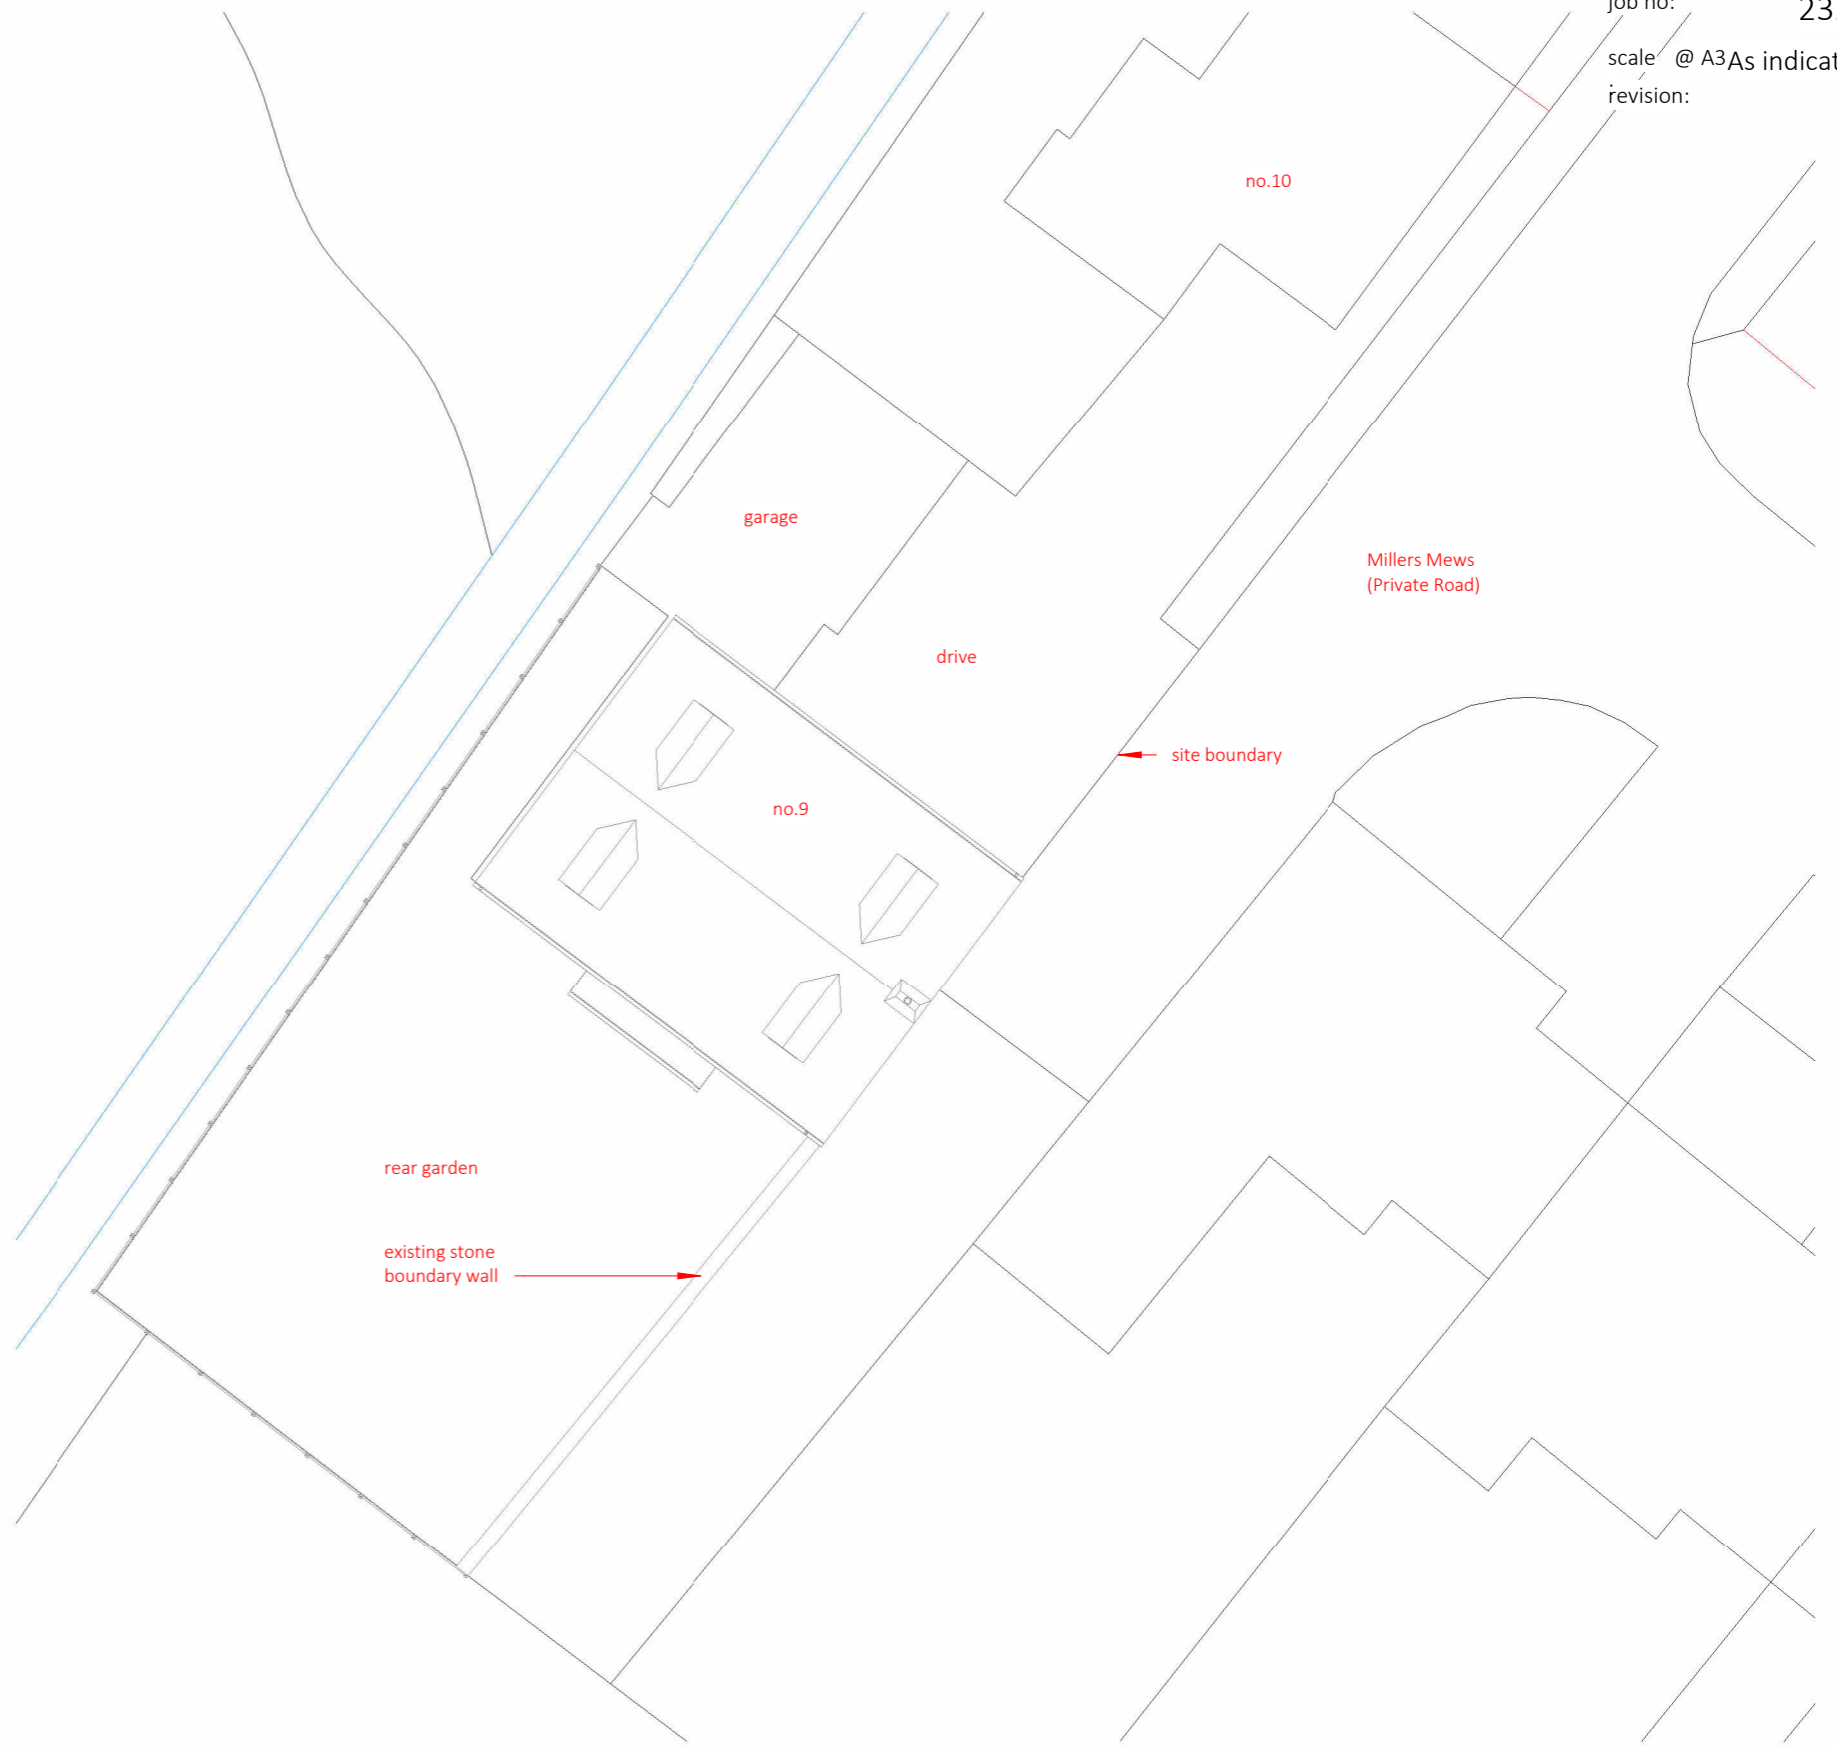

2 P2.0 Block Plan as proposed
P01 1 : 200

0 2 4 6 8 10m 1:200