
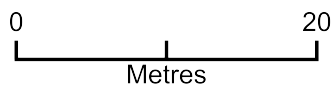


Mead House, Mead Road, Stoke Gifford, BS34 8PS

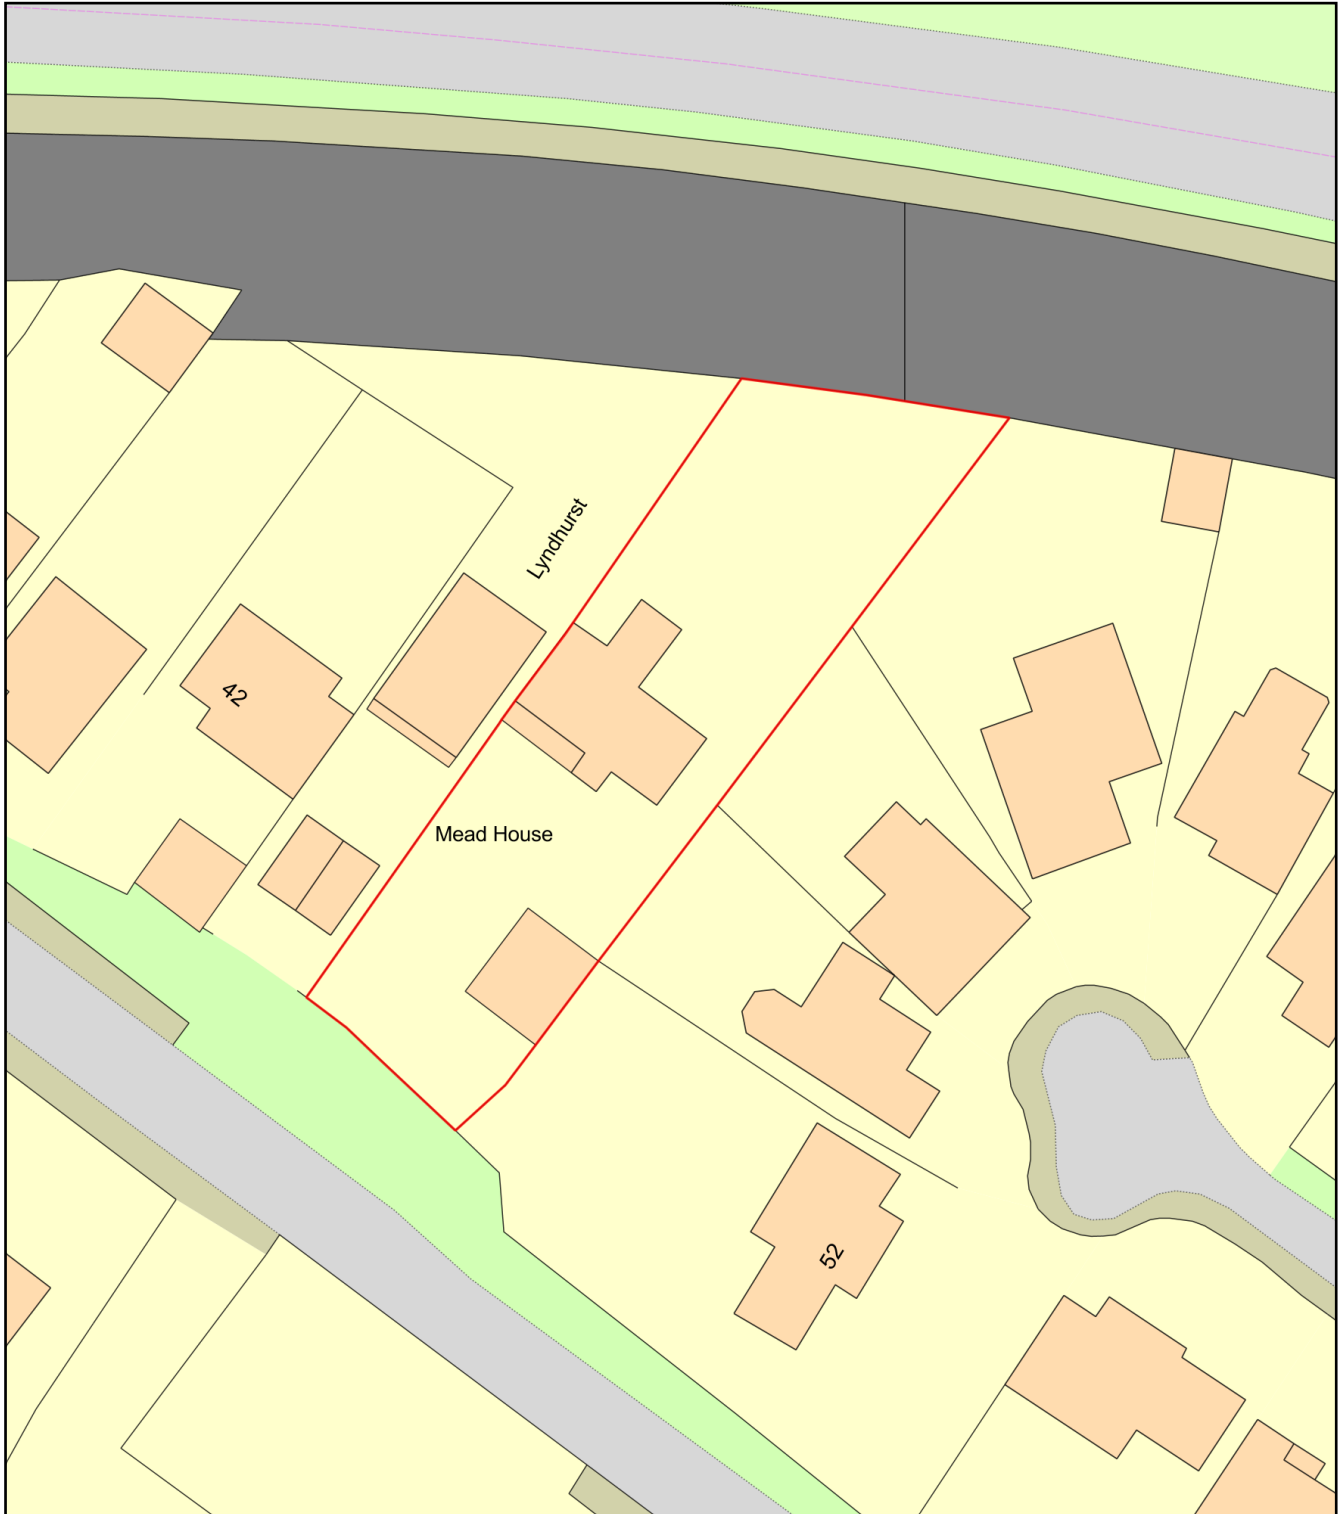

Plan Produced for: Mr Jonathan Butler

Date Produced: 26 Feb 2024

Plan Reference Number: TQRQM24057180351621

Scale: 1:500 @ A4