



General Notes:

1. The copyright of this drawing is vested in Green Cat Renewables Ltd. and it may not be reproduced in whole or part or used for the manufacture of any article without the express permission of the copyright holders.
2. Work to figured dimensions only.
3. This drawing is to be read in conjunction with all relevant Green Cat Renewables Ltd. drawings and specifications.

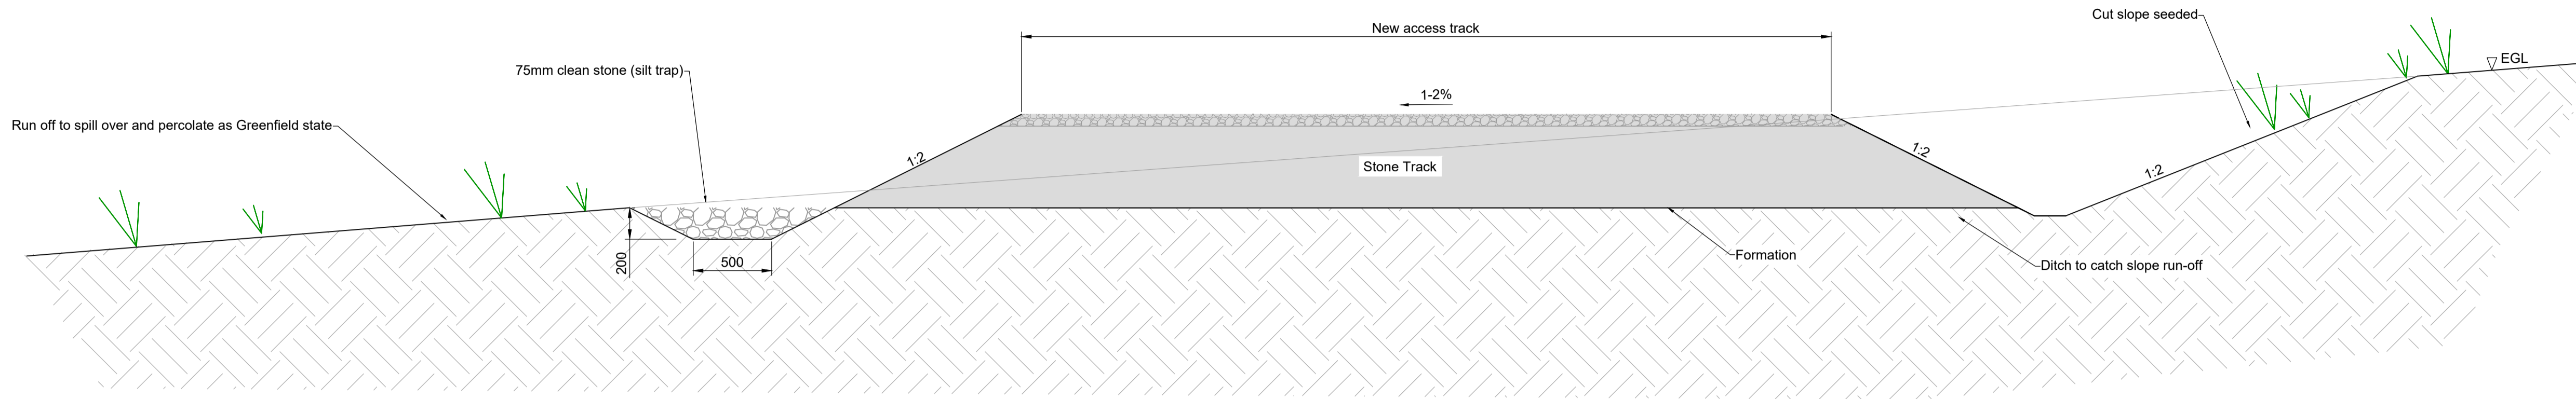

Filter Strip Detail
Scale @ 1:25

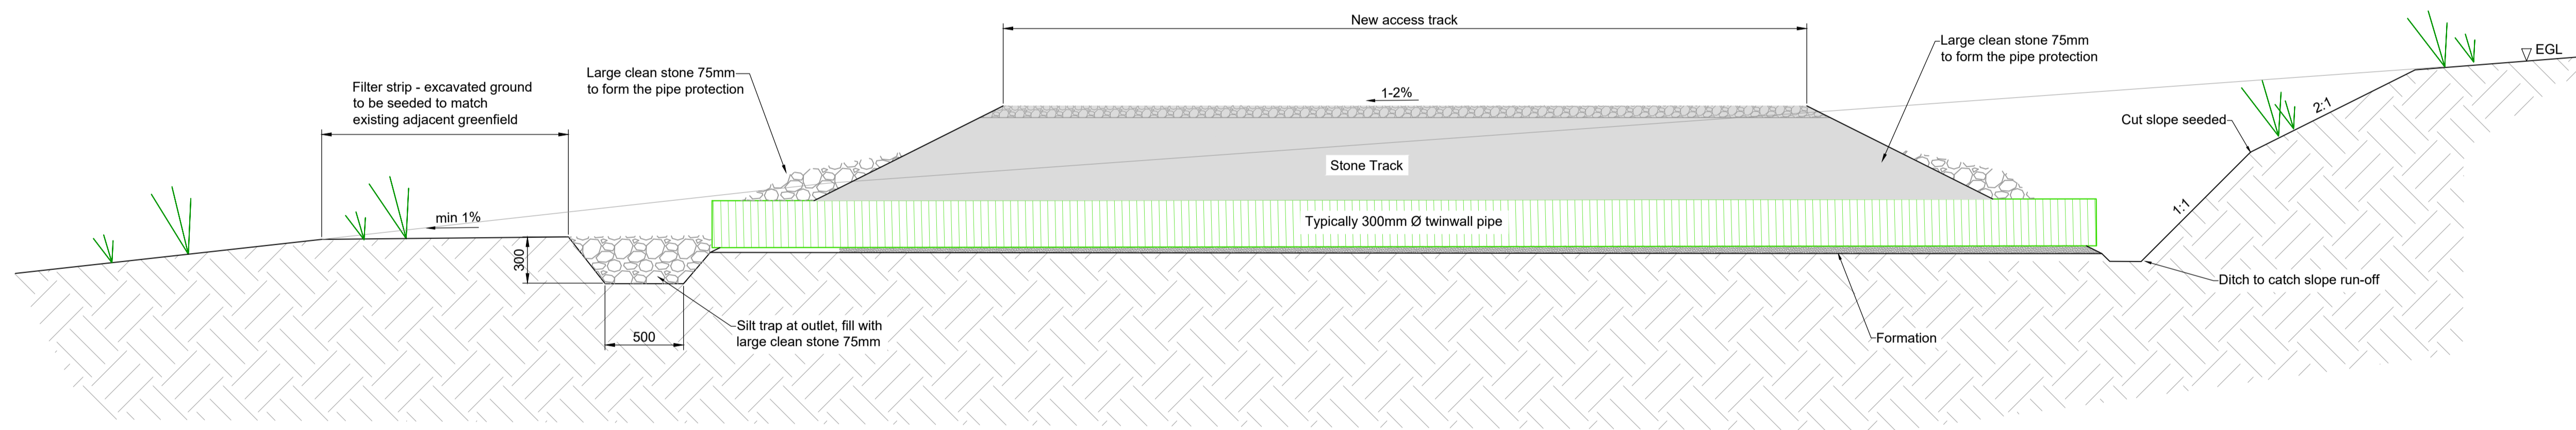

**Filter Strip Detail
(With Pipe Crossing under Access Track)**
Scale @ 1:25

Rev	Description	Drm	Chk	App	Date
P01	PLANNING	IGS	JS	RL	20.12.23



Green Cat Renewables Ltd
Stobo House
ROSLIN
EH25 9RE
0131 541 0060
www.greencatrenewables.co.uk

Client
GWEL Operating Company Ltd.

Project Title
Greenside Wind Farm Extension

Drawing Title
Drainage Details
Sheet 1

Status
PLANNING

Scale @ size
1:25 @ A1

Revision
P01

Drawing Number
B5865-GCR-WF-DT-DR-P-0003

Project Code - Originator - Zone - Level - Type - Role - Number

