



General Notes:


1. The copyright of this drawing is vested in Green Cat Renewables Ltd. and it may not be reproduced in whole or part or used for the manufacture of any article without the express permission of the copyright holders.
2. Work to figured dimensions only.
3. This drawing is to be read in conjunction with all relevant Green Cat Renewables Ltd. drawings and specifications.

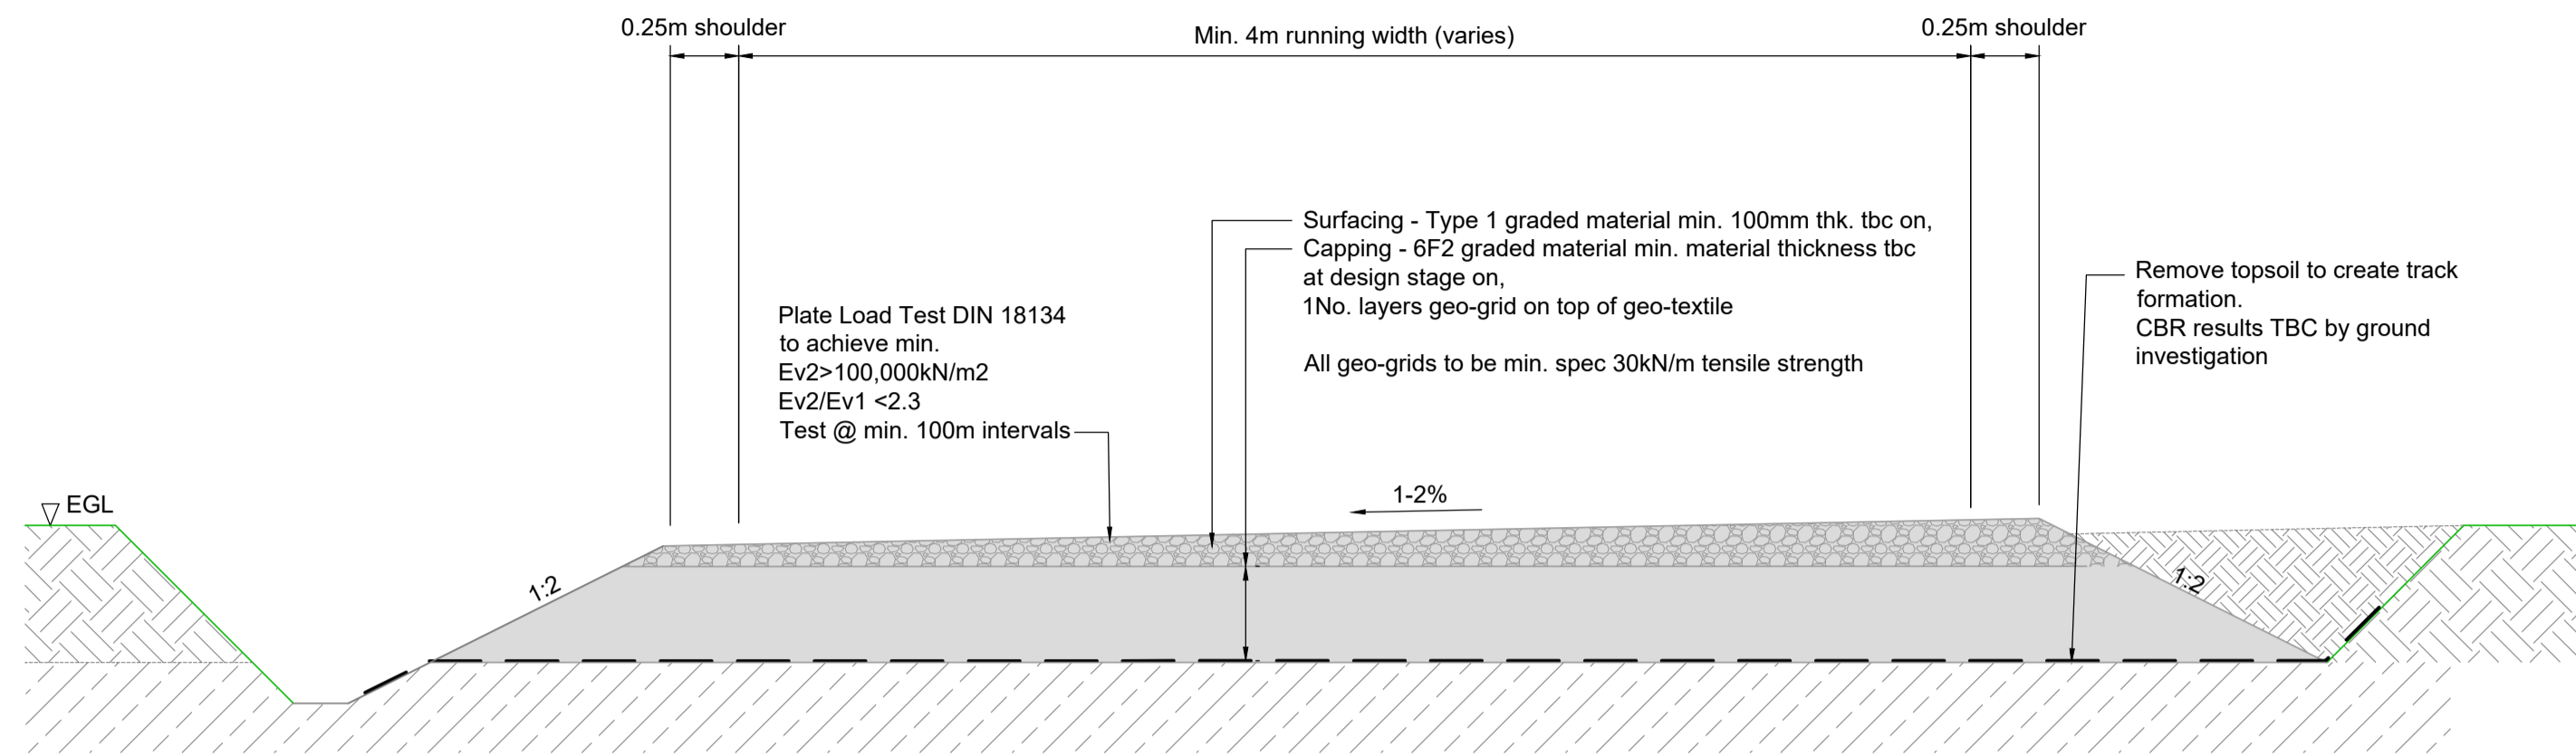


Typical Access Track
1:25

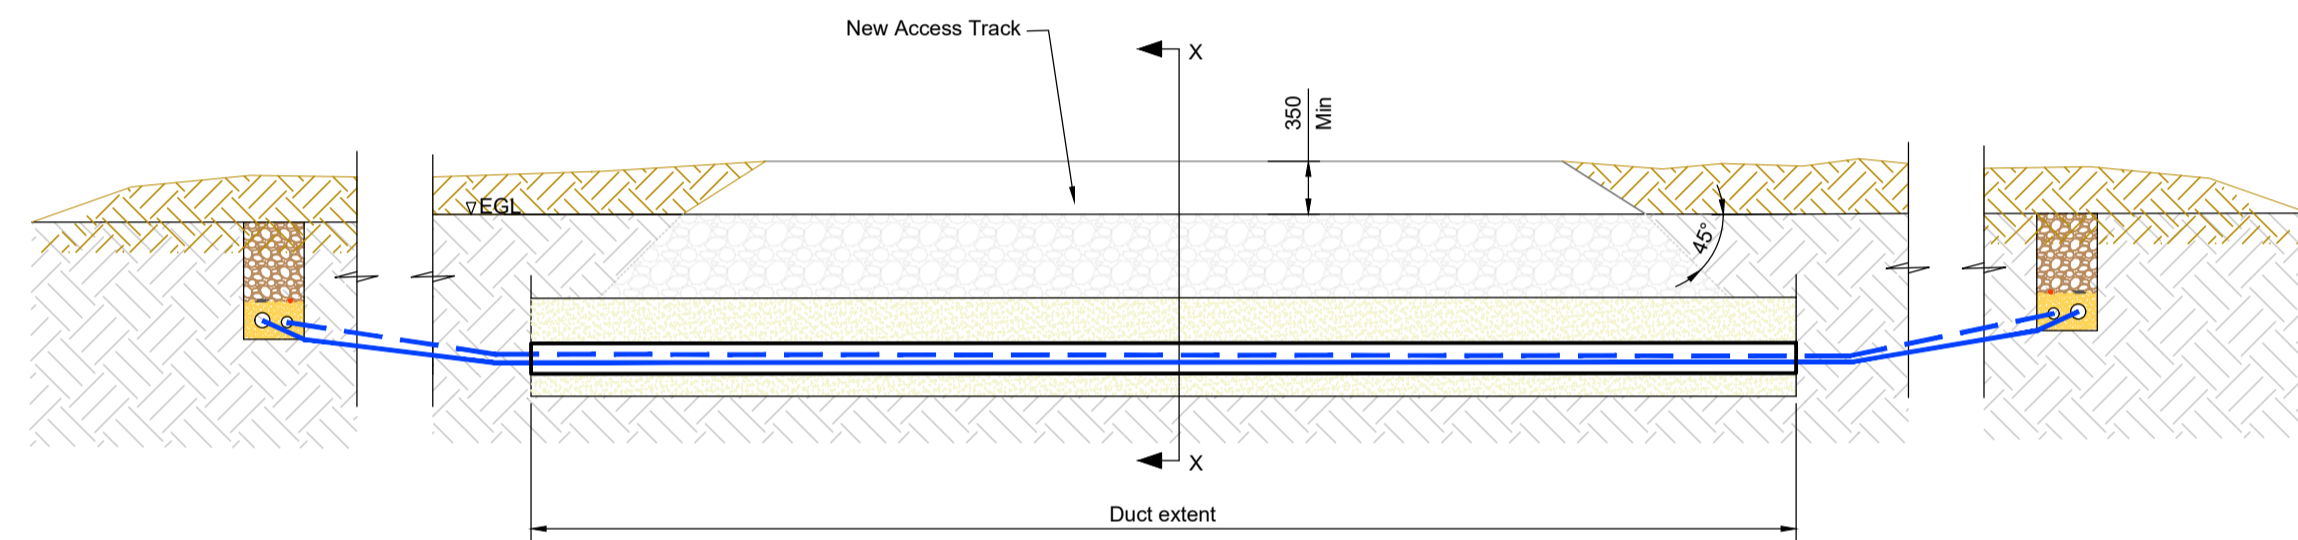

Typical Access Track / Cable Crossing
1:50

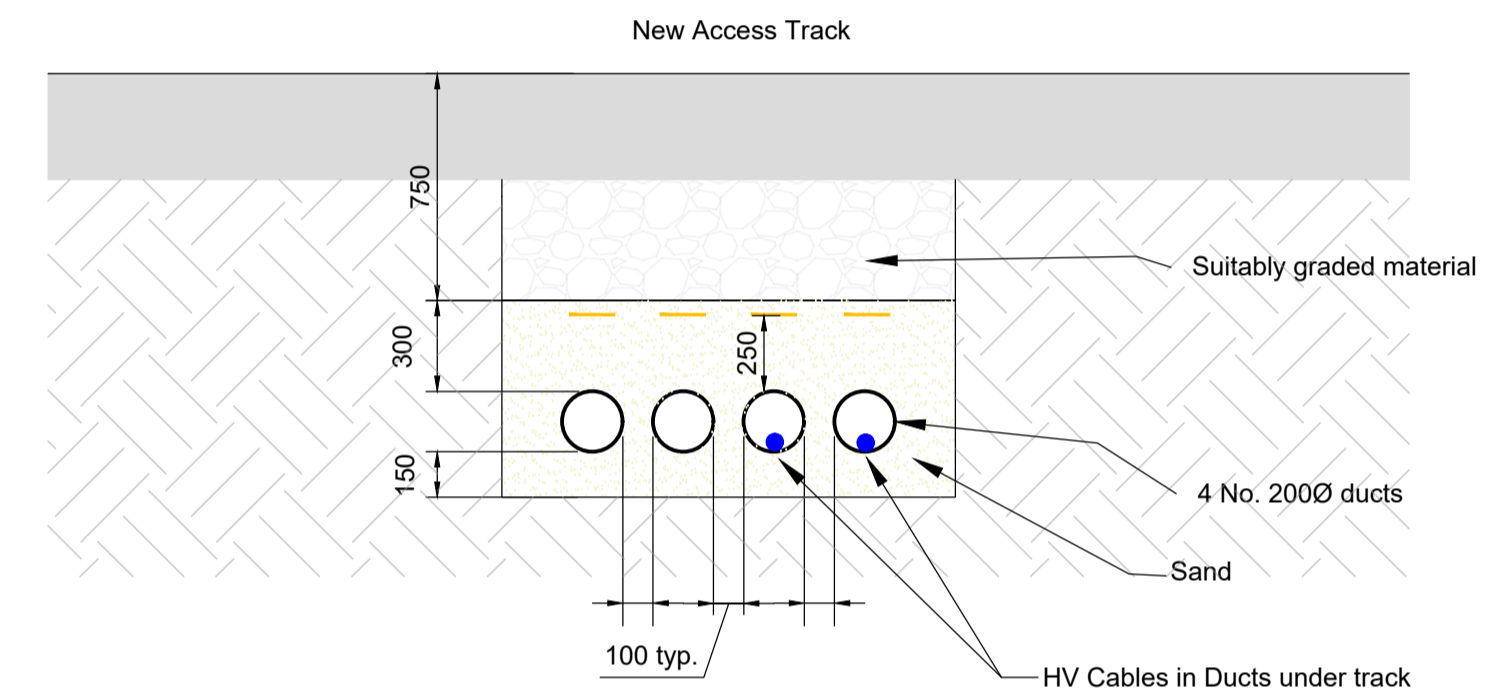

Section X-X
1:25

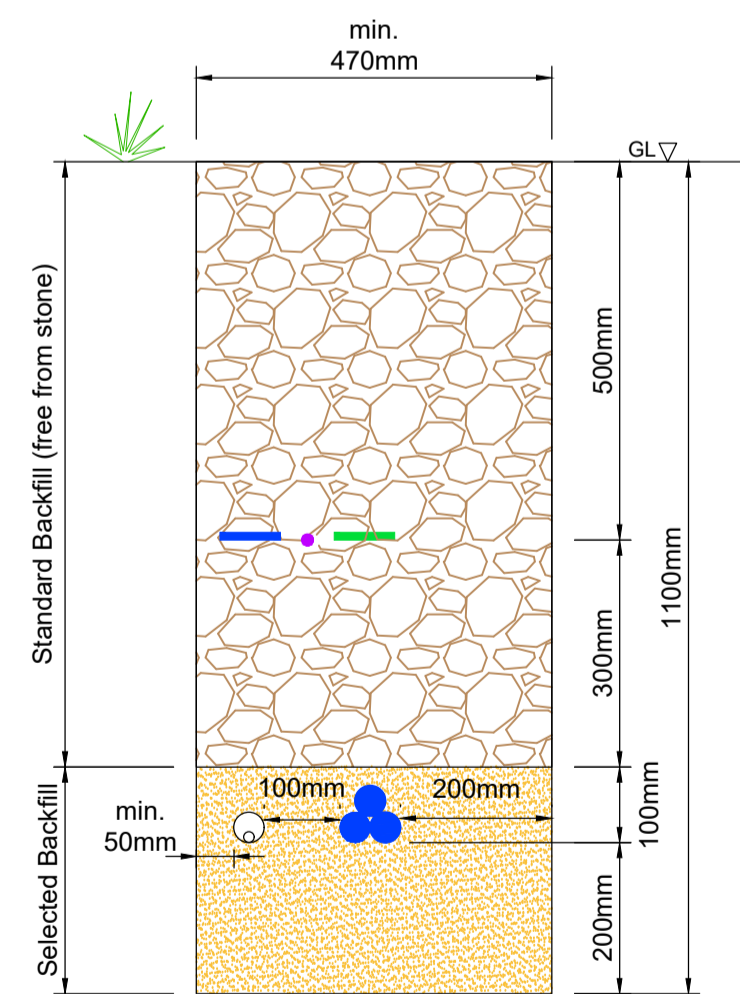

Typical Wind Farm Cable in Agricultural Land / Track Verge
1:10

Rev	Description	Drn	Chk	App	Date
P01	PLANNING	JS	AF	RL	14.12.23



Green Cat Renewables Ltd
Stobo House
ROSLIN
EH25 9RE
0131 541 0060
www.greencatrenewables.co.uk

Client
GWEL Operating Company Ltd.

Project Title
Greenside Wind Farm Extension

Drawing Title
Track Construction Details

Status
PLANNING

Scale @ size
SHOWN @ A1

Revision
P01

Drawing Number
C5865-GCR-WF-DT-DR-P-0002

Project Code - Originator - Zone - Level - Type - Role - Number