


**General Notes:**

1. The copyright of this drawing is vested in Green Cat Renewables Ltd. and it may not be reproduced in whole or part or used for the manufacture of any article without the express permission of the copyright holders.

2. Work to figured dimensions only.

3. This drawing is to be read in conjunction with all relevant Green Cat Renewables Ltd. drawings and specifications.

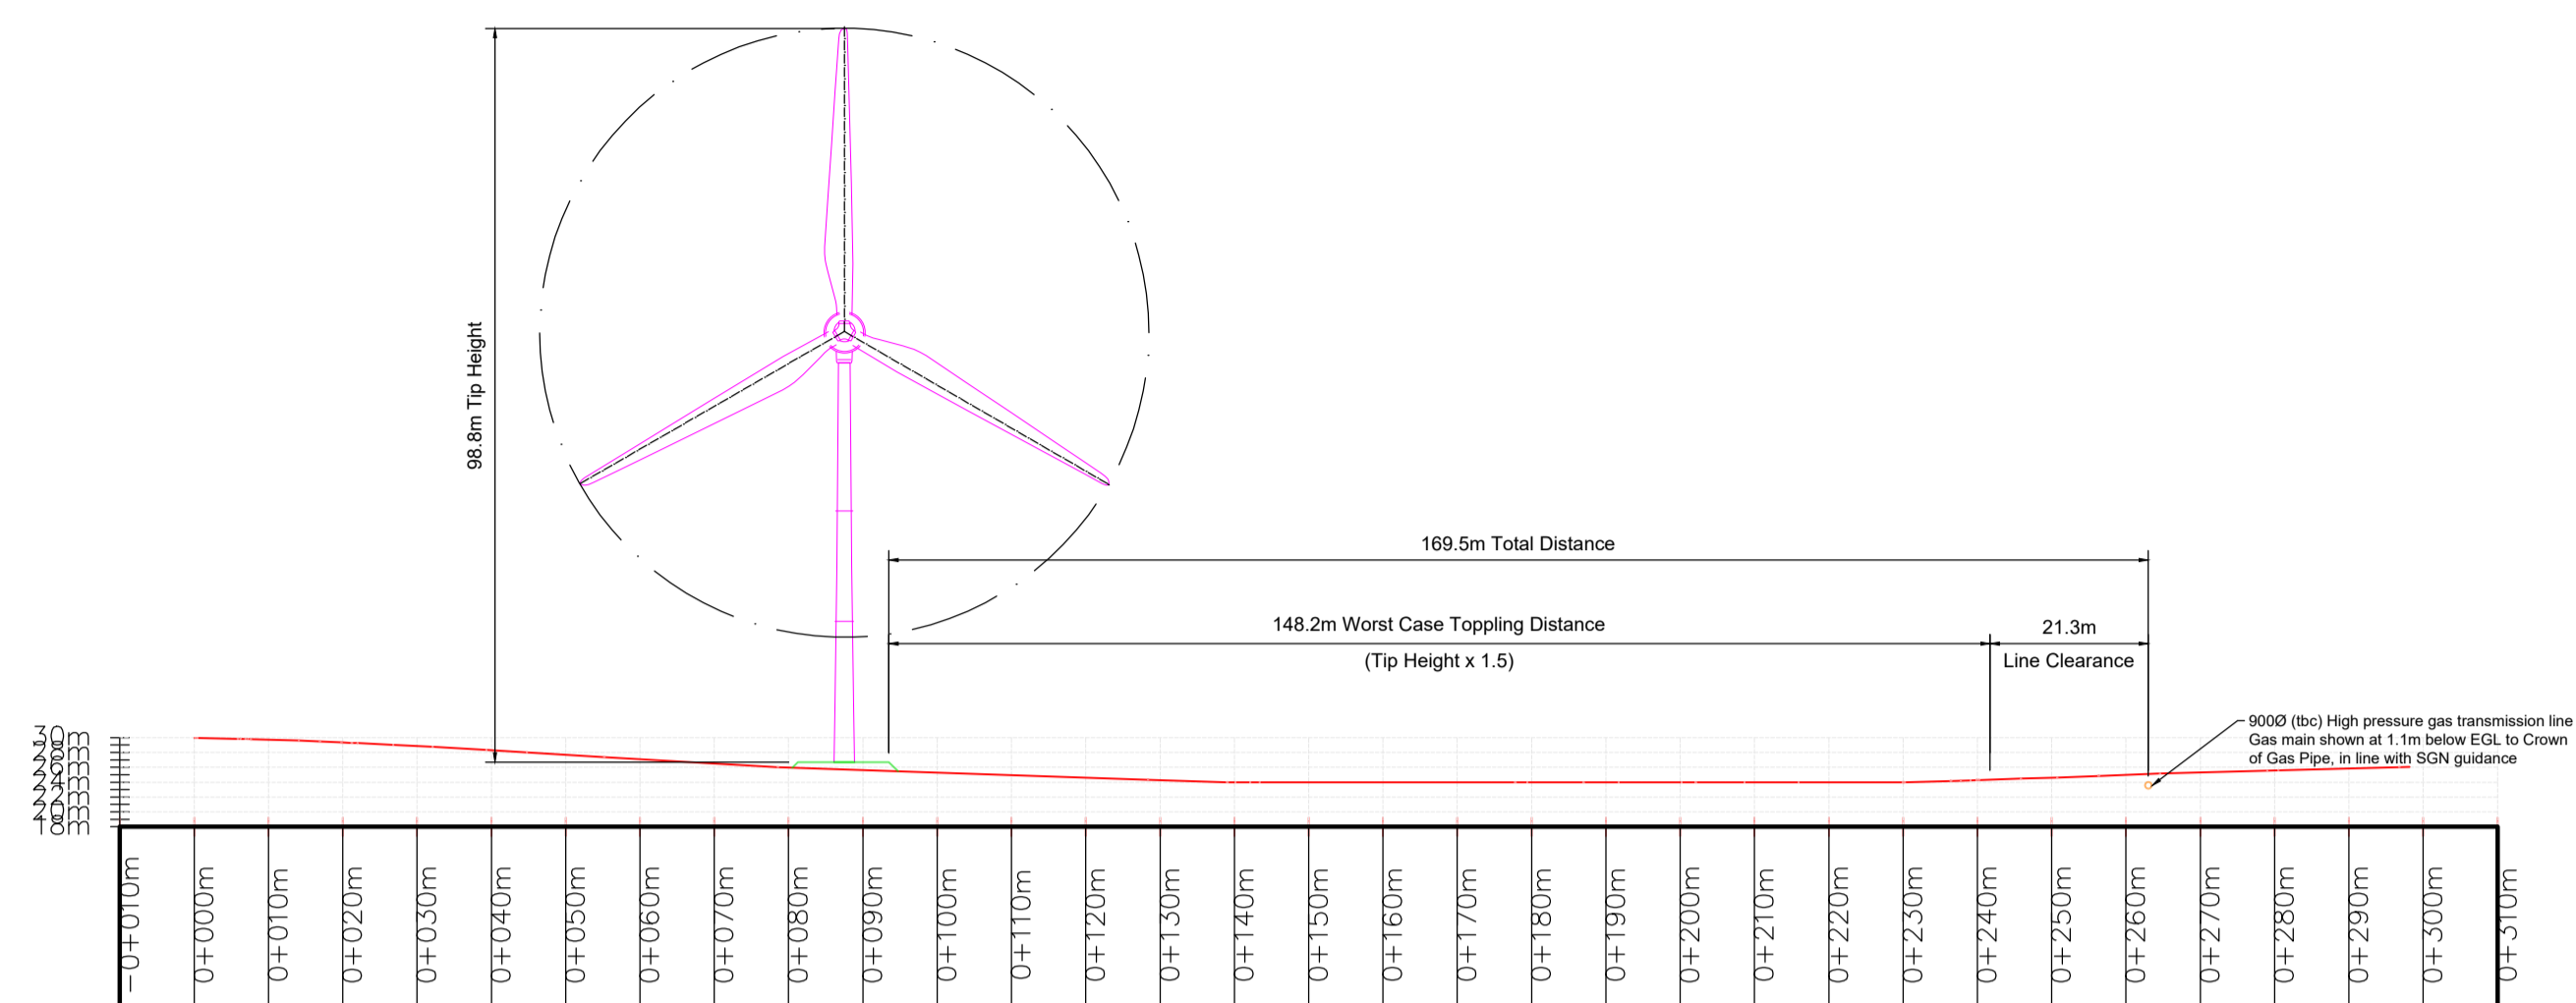

Section 1 PROFILE

Rev	Description	Drn	Chk	App	Date
P01	PLANNING	JS	AF	RL	14.12.23



Green Cat Renewables Ltd  
Stobo House  
ROSLIN  
EH25 9RE  
0131 541 0060  
www.greencatrenewables.co.uk

Client  
GWEL Operating Company Ltd.

Project Title  
Greenside Wind Farm Extension

Drawing Title  
Turbine and Gas Main Section

Status  
PLANNING

Scale @ size  
1:1000 @ A1

Drawing Number  
C5865-GCR-WF-SE-DR-P-0001

Project Code - Originator - Zone - Level - Type - Role - Number

