
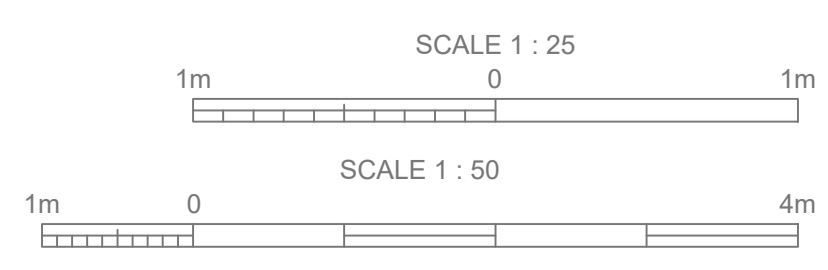
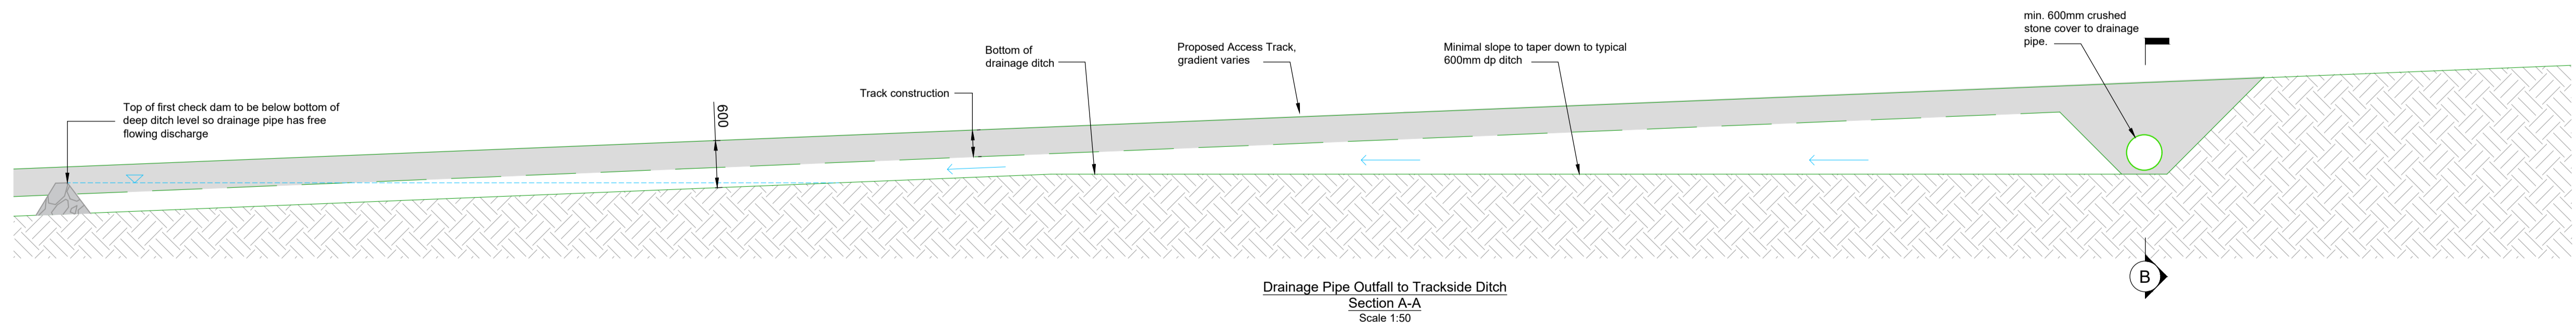
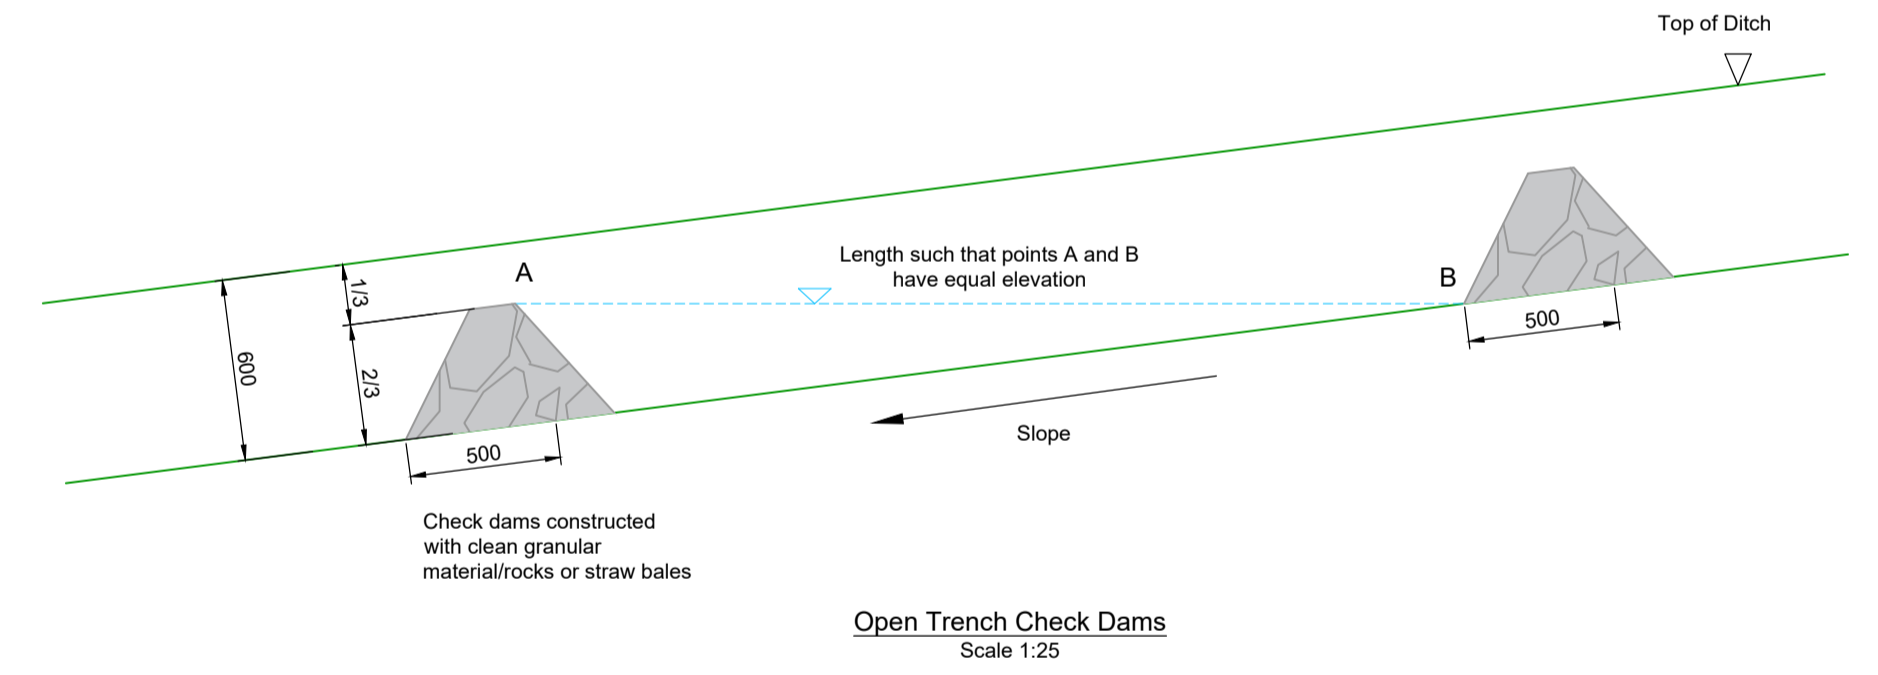
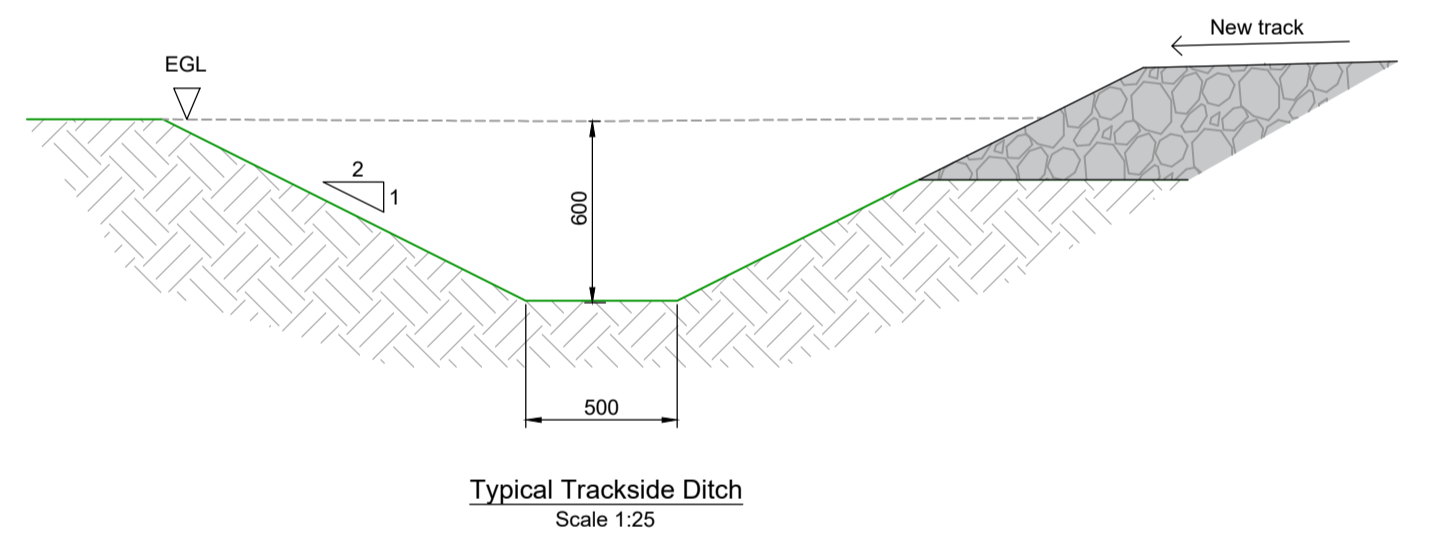
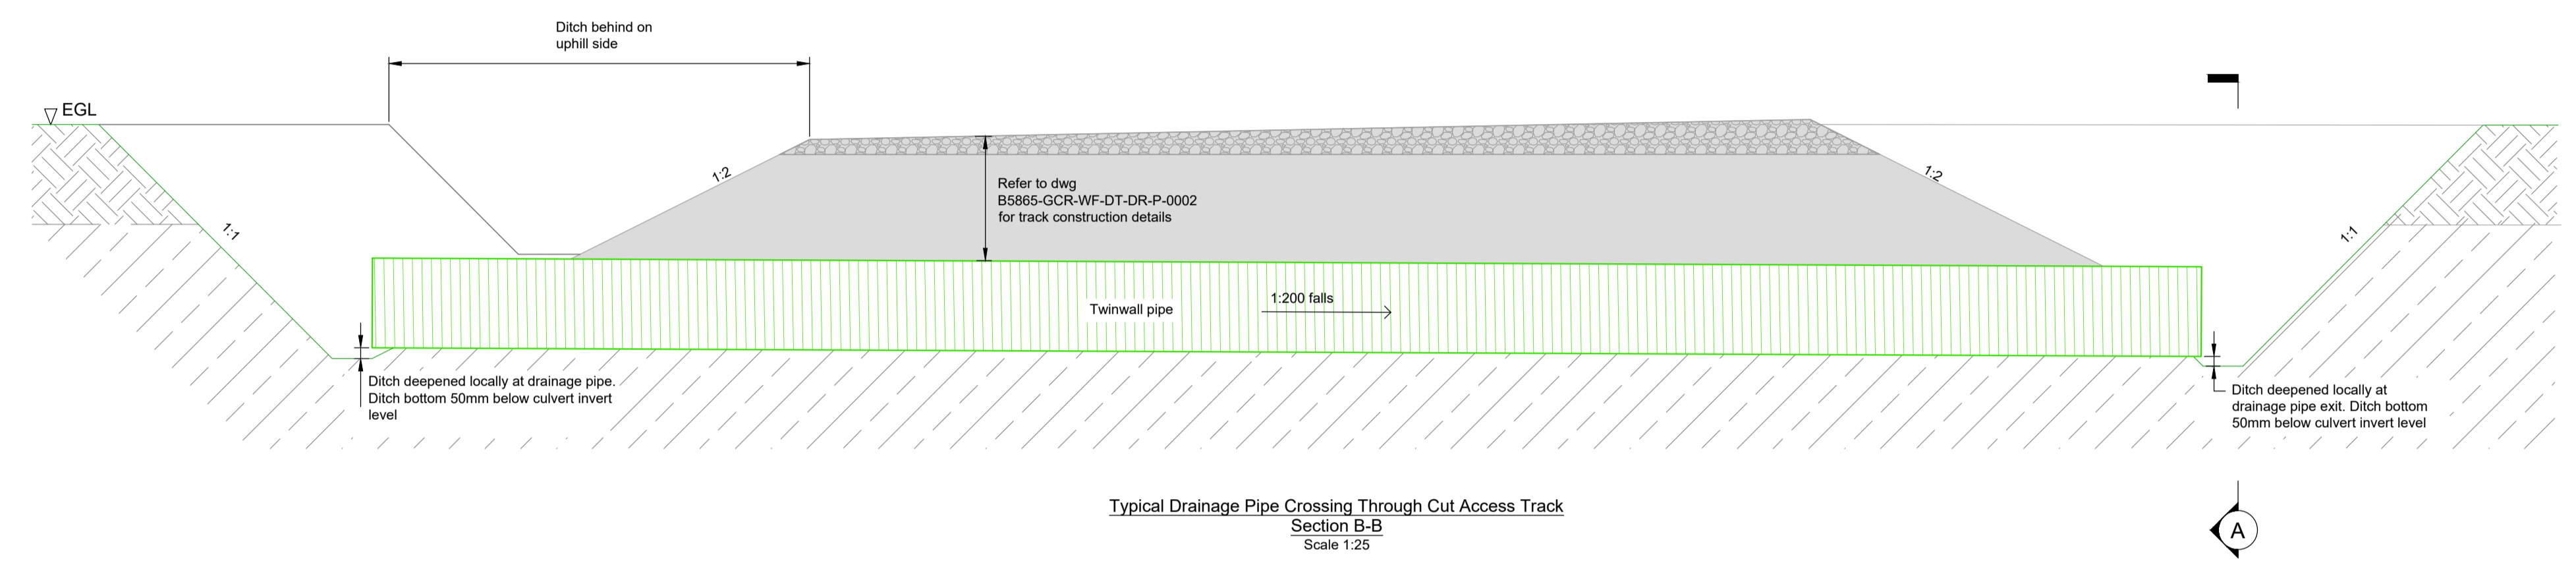
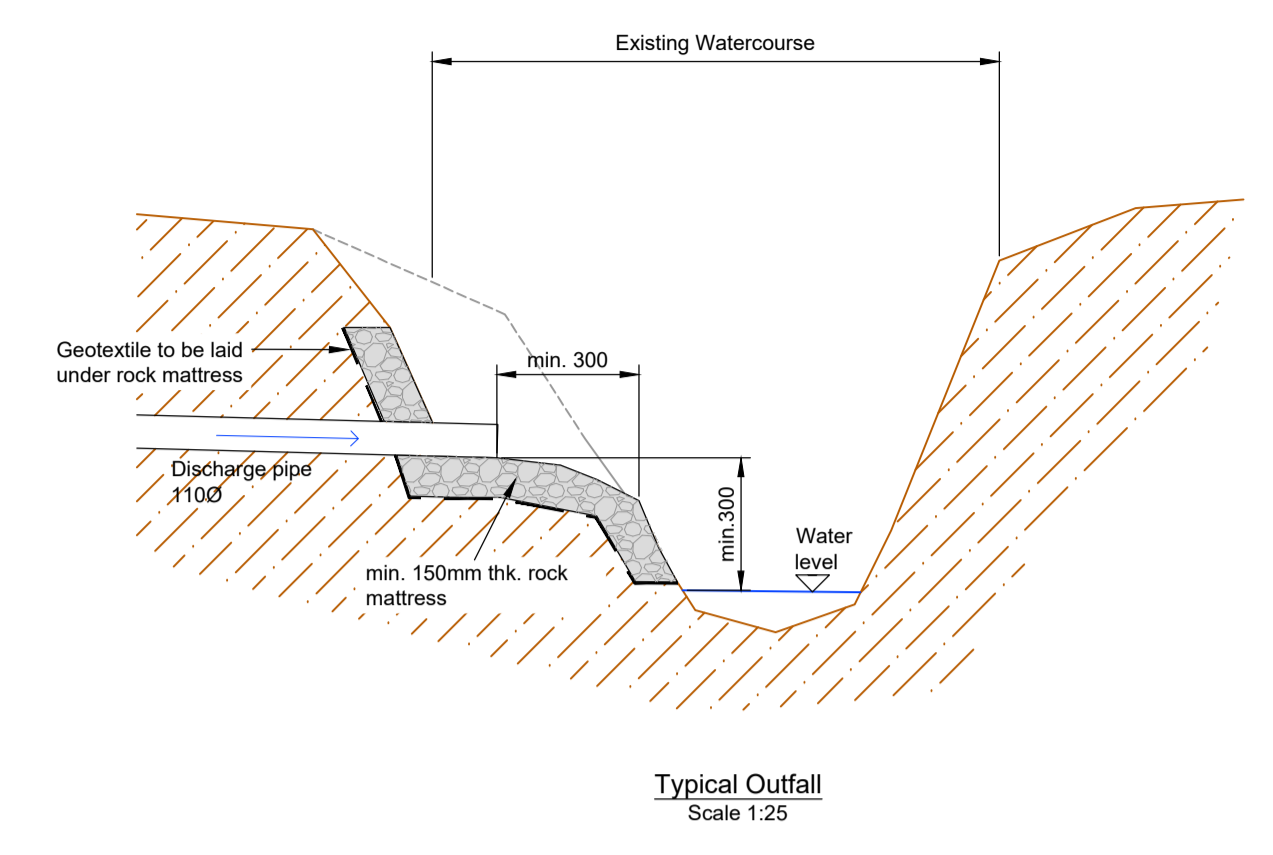



General Notes:

1. The copyright of this drawing is vested in Green Cat Renewables Ltd. and it may not be reproduced in whole or part or used for the manufacture of any article without the express permission of the copyright holders.
2. Work to figured dimensions only.
3. This drawing is to be read in conjunction with all relevant Green Cat Renewables Ltd. drawings and specifications.

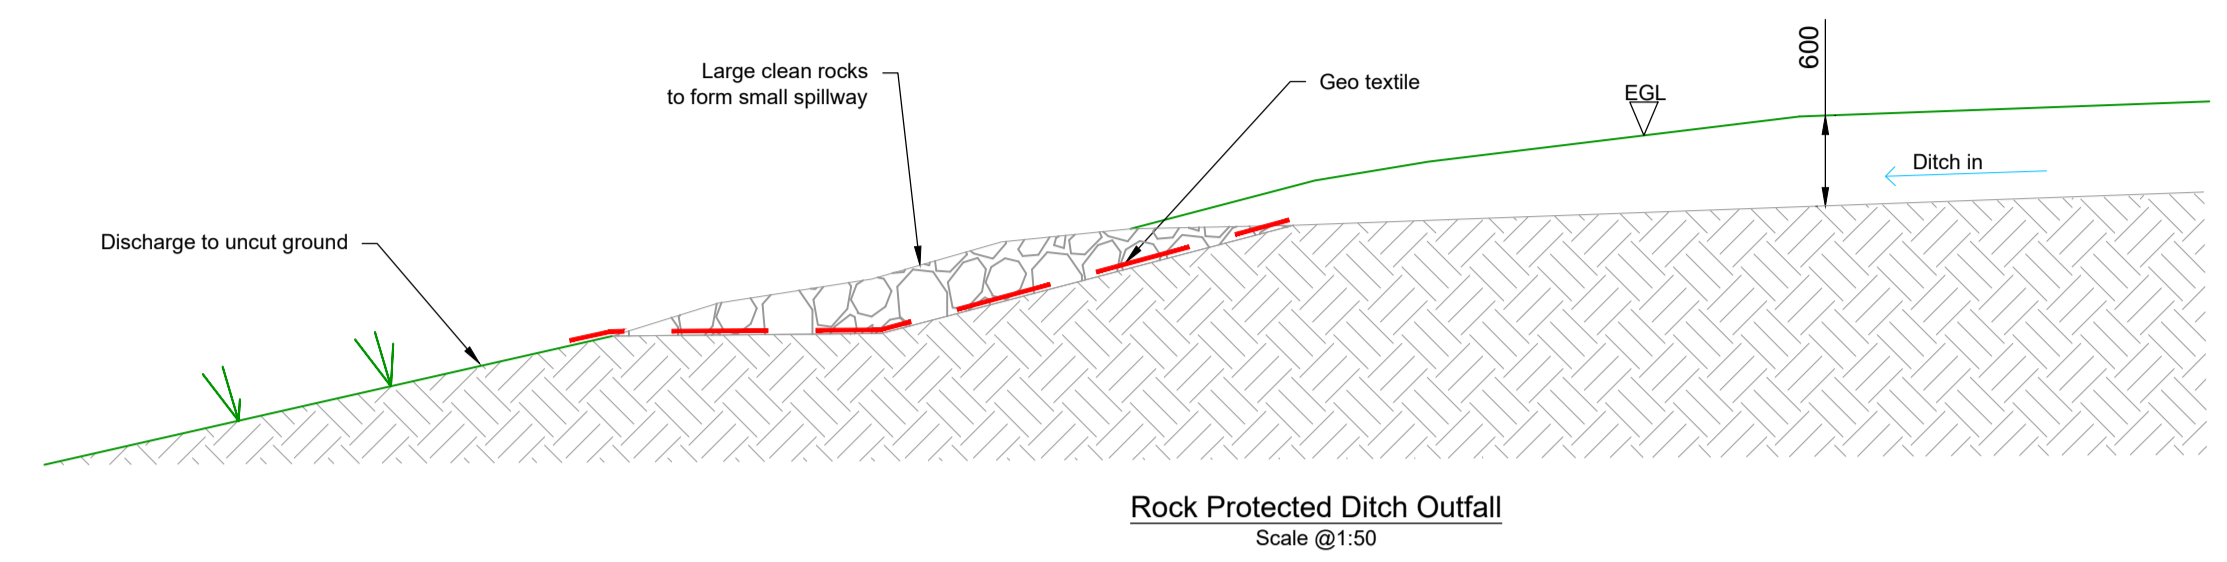

P01	PLANNING	IGS	JS	RL	20.12.23
Rev	Description	Drm	Chk	App	Date


Green Cat Renewables Ltd
 Stobo House
 ROSLIN
 EH25 9RE
 0131 541 0060
www.greencatrenewables.co.uk

Client
GWEL Operating Company Ltd.

Project Title
Greenside Wind Farm Extension

Drawing Title
Drainage Details
Sheet 2

Status
PLANNING

Scale @ size
SHOWN @ A1

Revision
P01

Drawing Number
B5865-GCR-WF-DT-DR-P-0004

Project Code - Originator - Zone - Level - Type - Role - Number