


GROUND FLOOR.

PITCHED ROOF : SLATES : DARK GREY SCOTCH TYPE.
 SOLIDWALLS : R/CAST : MID BROWN WITH FINE STONE CHIP FINISH
 WINDOW : WHITE UPVC.
 CEMENT FACED TO OPENING
 UPVC RW GOODS.

SIDE ELEVATION, N.W.

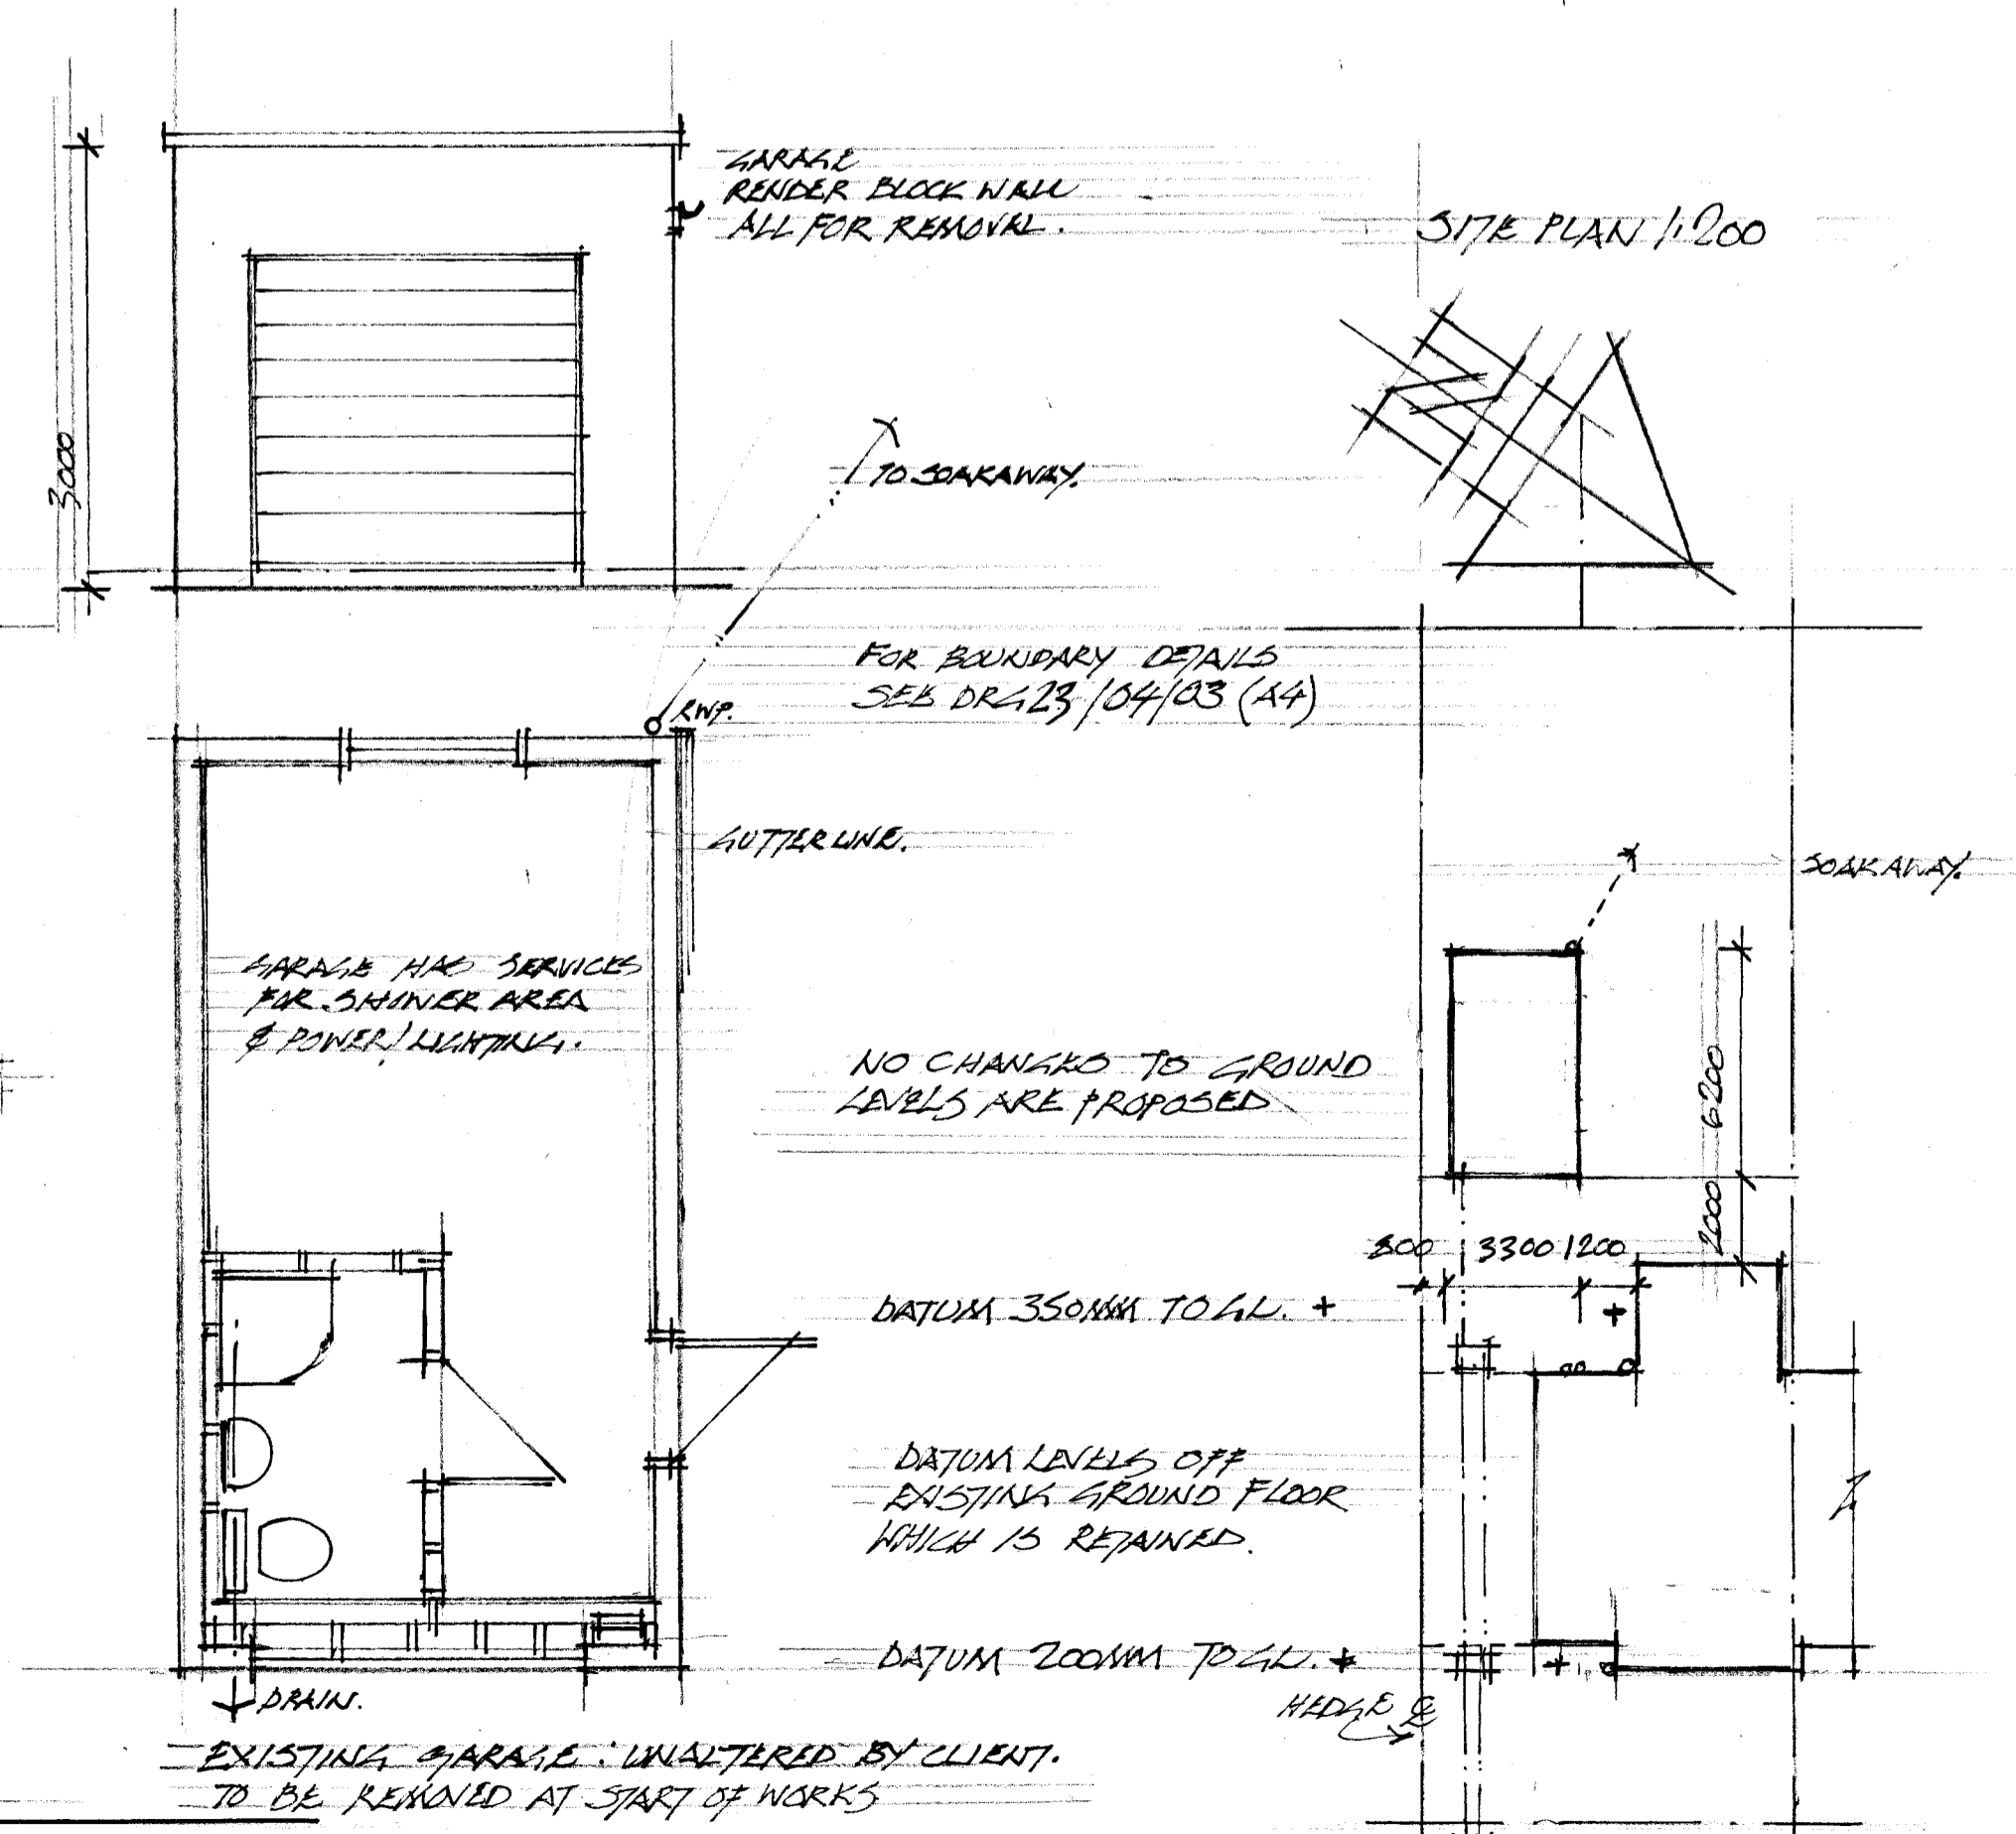

SITE PLAN 1:200

FOR BOUNDARY DETAILS SEE DRG 23/04/03 (A4)

NO CHANGE TO GROUND LEVELS ARE PROPOSED

DATUM 350MM TO ALI. +

DATUM LEVELS OFF EXISTING GROUND FLOOR WHICH IS RETAINED.

DATUM 200MM PALI. +

EXISTING GARAGE UNALTERED BY CLIENT TO BE REMOVED AT START OF WORKS

MRA HAMID
 3 RAMSAY ROAD
 STONEHAVEN AB39 3HY

ALTERATIONS AT PROPERTY
 EXISTING
 23/04/01 1:50 A1 SIZE.

CAULDER DESIGN
 19 BEECHHURST TERRACE
 ABERDEEN AB15 5DR