


DRAINAGE SURFACE TO SOAKAWAY FOLL VIA SHALLOW ACCESS TO EXISTING.

MAIN ELEMENTS
 WALLS: TIMBER LININGS SET VERTICALLY OFF MAIN FRAME WITH VAPOUR CONTROL WRAP AND INSULATION PLY FINISH TO INTERIOR
 ROOF: TIMBER JOISTED WITH INSULATION OVER SINGLE PLY MEMBRANE TO BEAD AT EDGE GUTTER AT REAR
 FLOOR: INSULATED CONCRETE SLAB WITH APPLIED FINISH
 GLAZING: ALL DOUBLE GLAZED. TWO HIGH LEVEL PANELS. TWO LARGE SCREENS IN SLIDING.
 INTERNAL DOORS: POCKET TYPE SLIDING PAIR TO CUPBOARD AT VESTIBULE
 SERVICES: ELECTRICS: NEW BOARD FROM HOUSE DRAINS: FOLL TO MAIN SYSTEM SW. TO SOAKAWAY.

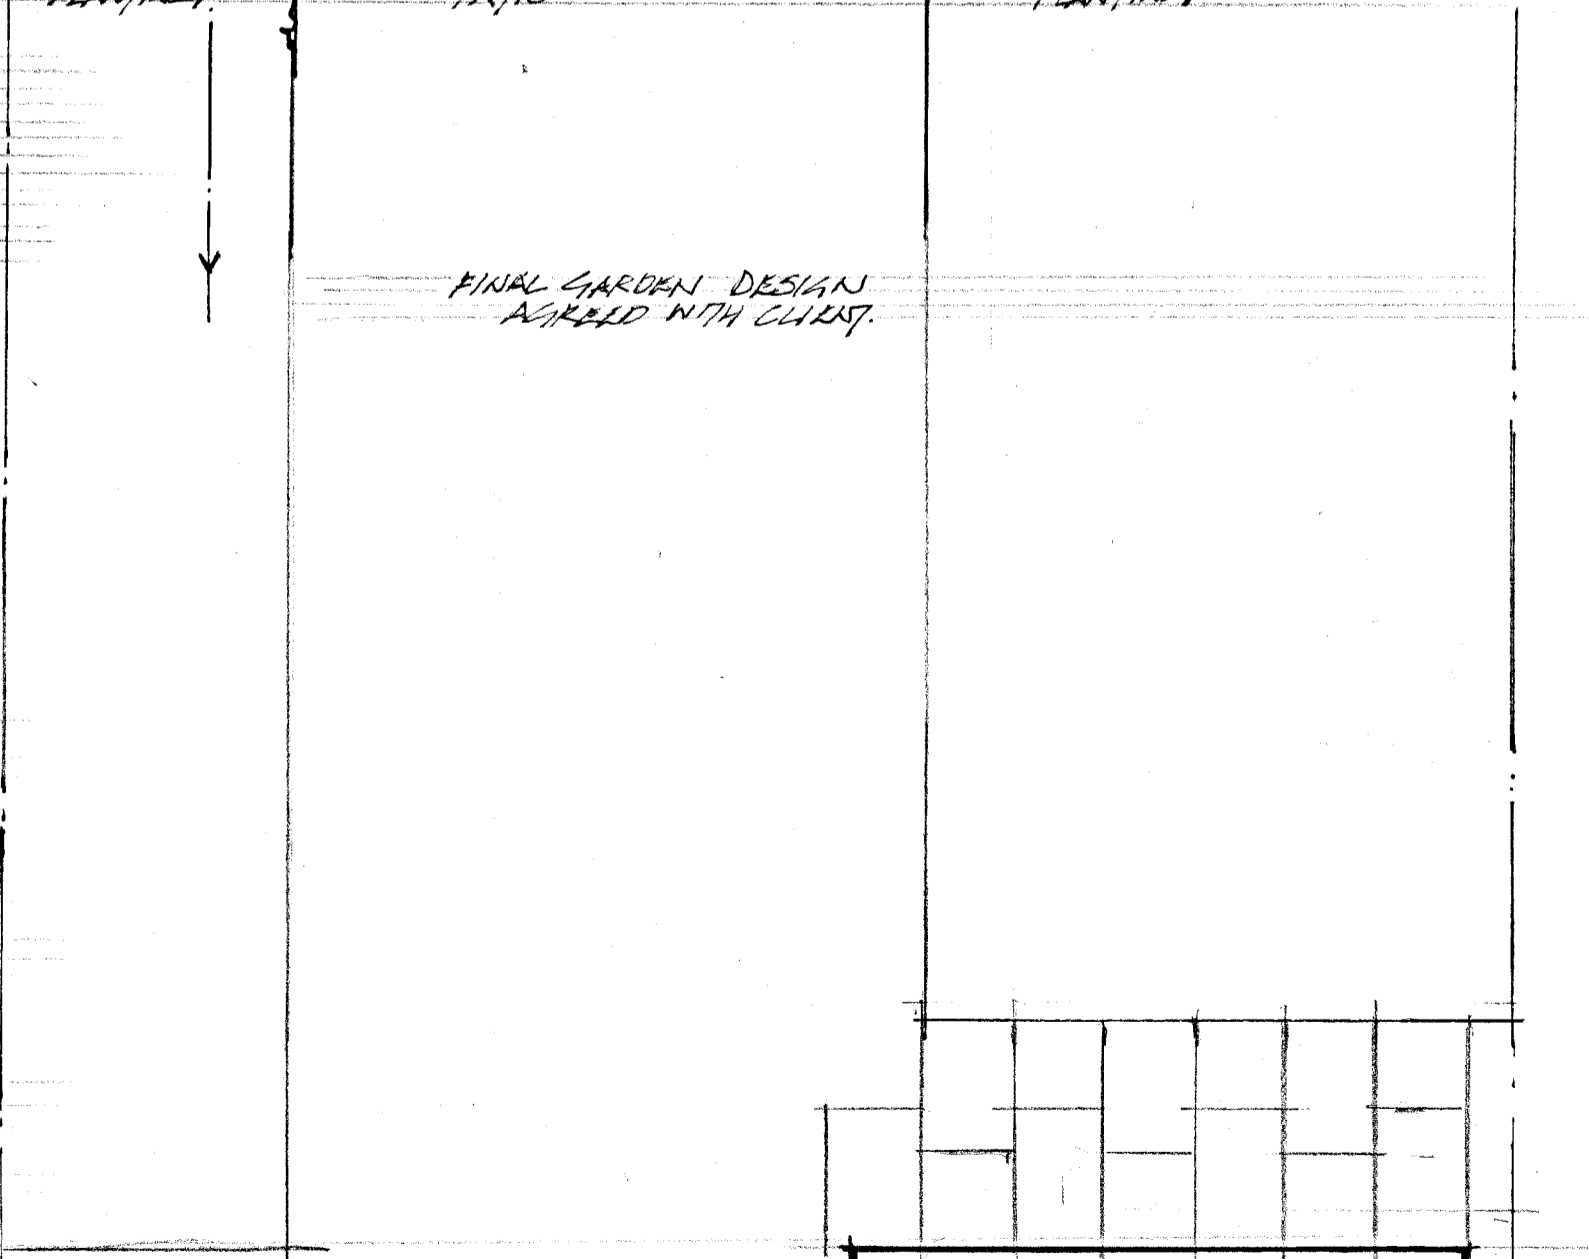

MR. A. HANID
 8 RAMSAY ROAD
 STONEHAVEN AB39 3HY

ALTERATIONS AT PROPERTY
 GARDEN ROOM PROPOSAL
 23/04/02A. (A2) 1:50

CALDER DESIGN
 19 BEECHGROVE TERRACE
 ABERDEEN AB15 5DR.