


SIDE ELEVATION 1

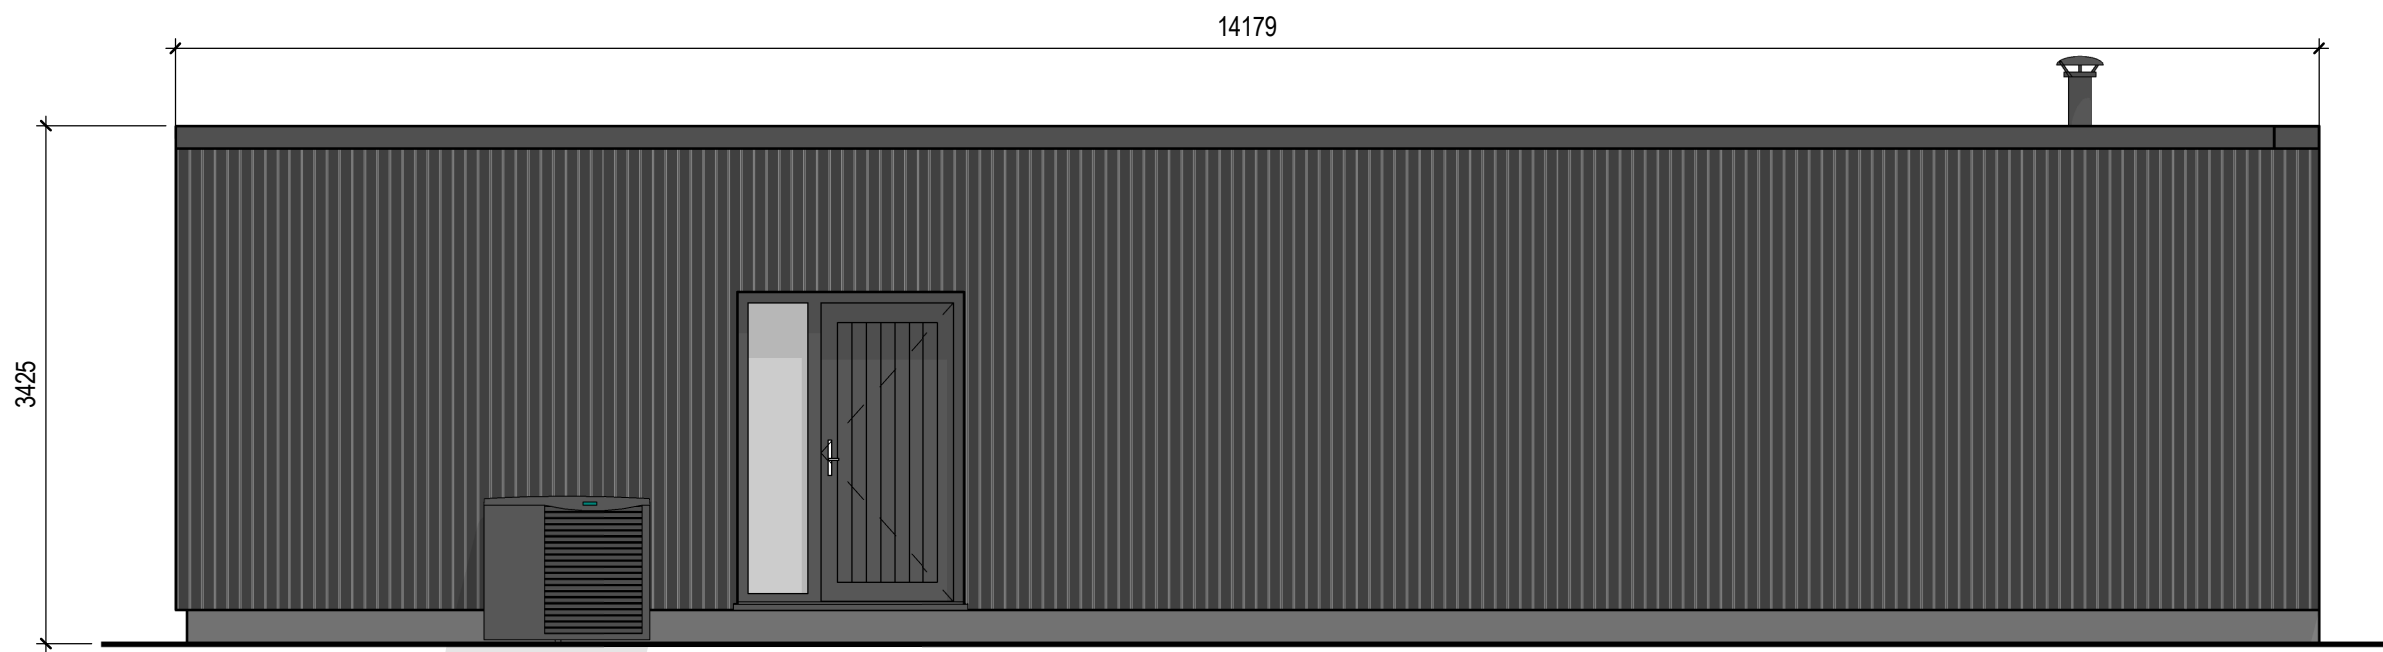

SIDE ELEVATION 2

Proposed External Finishes

- Walls:** Vertical timber cladding - black
- Roof:** Single Ply Membrane
- Gutters:** Concealed
- Windows:** Timber framed windows in black

CLIENT
Fergus & Jessica Bisset

Project Number:
1008

Site Address:
Rowan Cottage, Dess,
Aboyne, AB34 5BA

DRAWING NUMBER: 1008-HEB-XX-XX-DR-A-00302		REVISION: P4	
DRAWING TITLE			
DRAWN BY RG	CHECKED: FM/LH/JH	SCALE 1 : 50	@ A3
PLANNING APPLICATION			

REVISION	DESCRIPTION	DRAWN	CHECKED	DATE
P1	Draft Issue	RG	Client	10/07/23
P2	Client Comments	RG	Client	12/07/23
P3	Planning Draft			17/01/24
P4	Planning Application			01/03/24

HebHomes

Telephone: 44 (0)141 550 7360

Email: info@hebhomes.com

Web: www.hebhomes.com

To be read in conjunction with the specification and all relevant drawings. Contractor to check all dimensions on site. Do not scale from this drawing for production or construction. Architect to be advised of any variation between the drawings and site conditions. Construction must comply with all NHBC and industry standards.

Copyright © HebHomes Ltd. All rights reserved. Any breach of copyright will be pursued