



KEY SITE SECTION 2-2

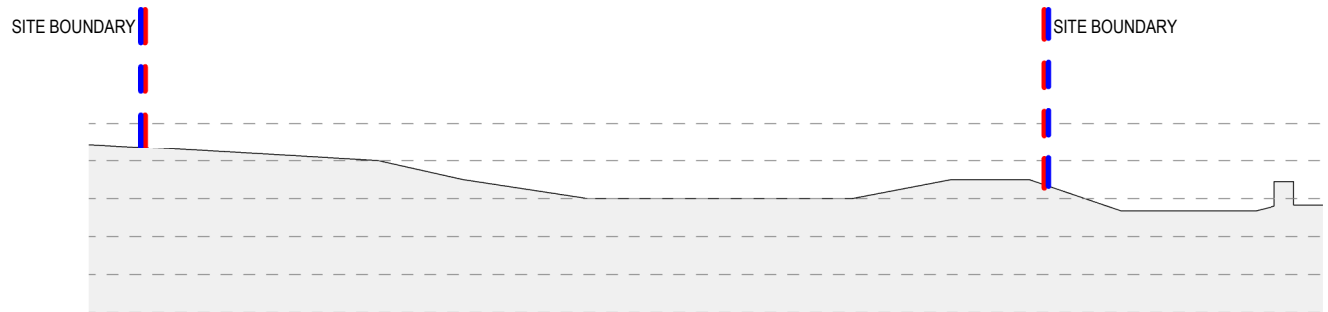

EXISTING SITE SECTION 2-2

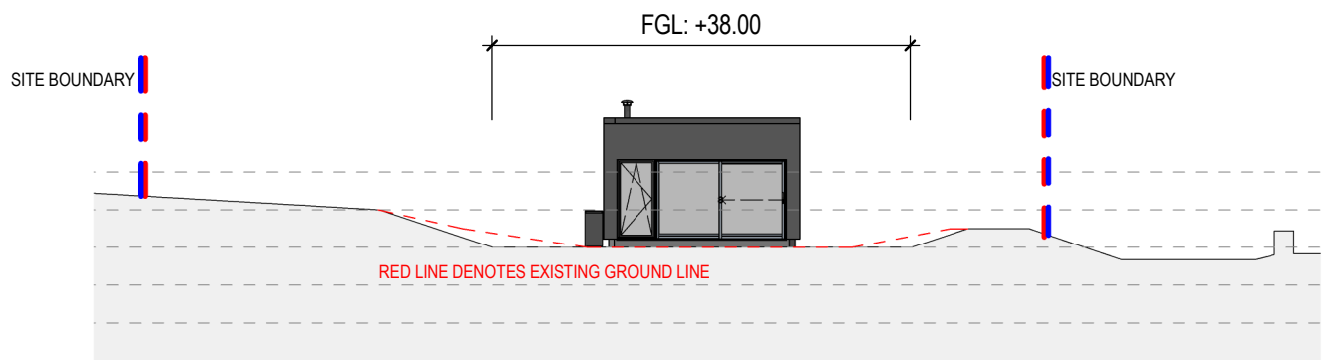

PROPOSED SITE SECTION 2-2

BLUE LINE DENOTES EXTENT OF LAND AREA OWNED BY APPLICANT  
 RED LINE DENOTES EXTENT OF LAND AFFECTED BY PROPSAL  
 ORANGE AND BLUE LINES DENOTE APPROX ROUTE OF DRAINAGE

CLIENT  
 Fergus & Jessica Bisset

Project Number:  
 1008


Site Address:  
 Rowan Cottage, Dess,  
 Aboyne, AB34 5BA

DRAWING NUMBER:  
 1008-HEB-XX-XX-DR-A-00202

REVISION:  
 P1

DRAWING TITLE  
 EXISTING AND PROPOSED SITE SECTIONS

DRAWN BY: RG  
 CHECKED: FM/LH/JH  
 SCALE: 1:200 @ A3

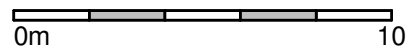


PLANNING APPLICATION

REVISION  
 P1 Planning Draft

DESCRIPTION

DRAWN CHECKED DATE  
 17/01/24

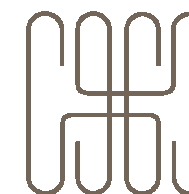

**HebHomes**

Telephone: 44 (0)141 550 7360  
 Email: info@hebhomes.com  
 Web: www.hebhomes.com

To be read in conjunction with the specification and all relevant drawings. Contractor to check all dimensions on site. Do not scale from this drawing for production or construction. Architect to be advised of any variation between the drawings and site conditions. Construction must comply with all NHBC and industry standards.

Copyright © HebHomes Ltd. All rights reserved. Any breach of copyright will be pursued