
				SITE BOUNDARY		
	KEY SITE SECTION 1-1			<b>7</b> ,	SITE BOUNDARY	FGL: +38.00
BLUE LINE DENOTES EXTENT OF LAND AREA OWNED BY APPLICANT RED LINE DENOTES EXTENT OF LAND AFFECTED BY PROPSAL ORANGE AND BLUE LINES DENOTE APPROX ROUTE OF DRAINAGE					PROPOSED SITE SECTION	1-1
CLIENT Fergus & Jessica Bisset Project Number: 1008 Site Address: Rowan Cottage, Dess, Aboyne, AB34 5BA	DRAWING NUMBER: 1008-HEB-XX-XX-DR-A-00201 DRAWING TITLE EXISTING AND PROPOSED SITE SECTIONS DRAWN BY CHECKED: RG CHECKED: FM/LH/JH	SCALE 1:200	P1 @ A3	REVISION P1 Planning Draft	DESCRIPTION	DRAWN CHECKED DATE 17/01/24
	PLANNING APPLICATION					

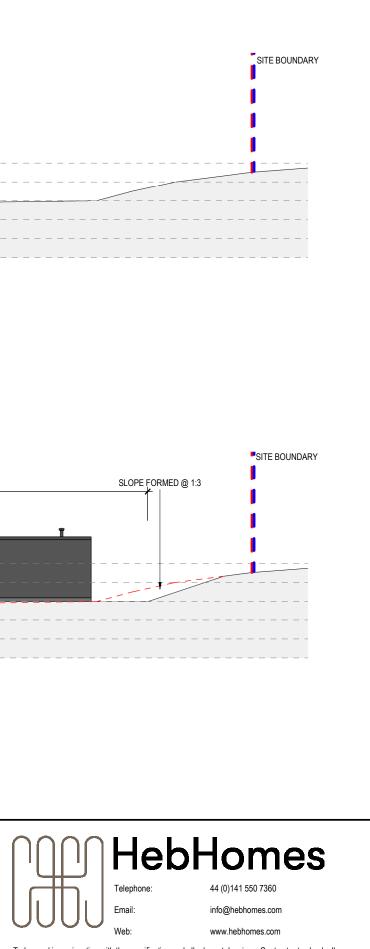

To be read in conjunction with the specification and all relevant drawings. Contractor to check all dimensions on site. Do not scale from this drawing for production or construction. Architect to be advised of any variation between the drawings and site conditions. Construction must comply with all NHBC and industry standards.

Copyright © HebHomes Ltd. All rights reserved. Any breach of copyright will be pursued