



PENCOED FAWR FARM - OUTBUILDING CONVERSION - ELEVATION VIEWS


FRONT (WEST) ELEVATION
- EXISTING

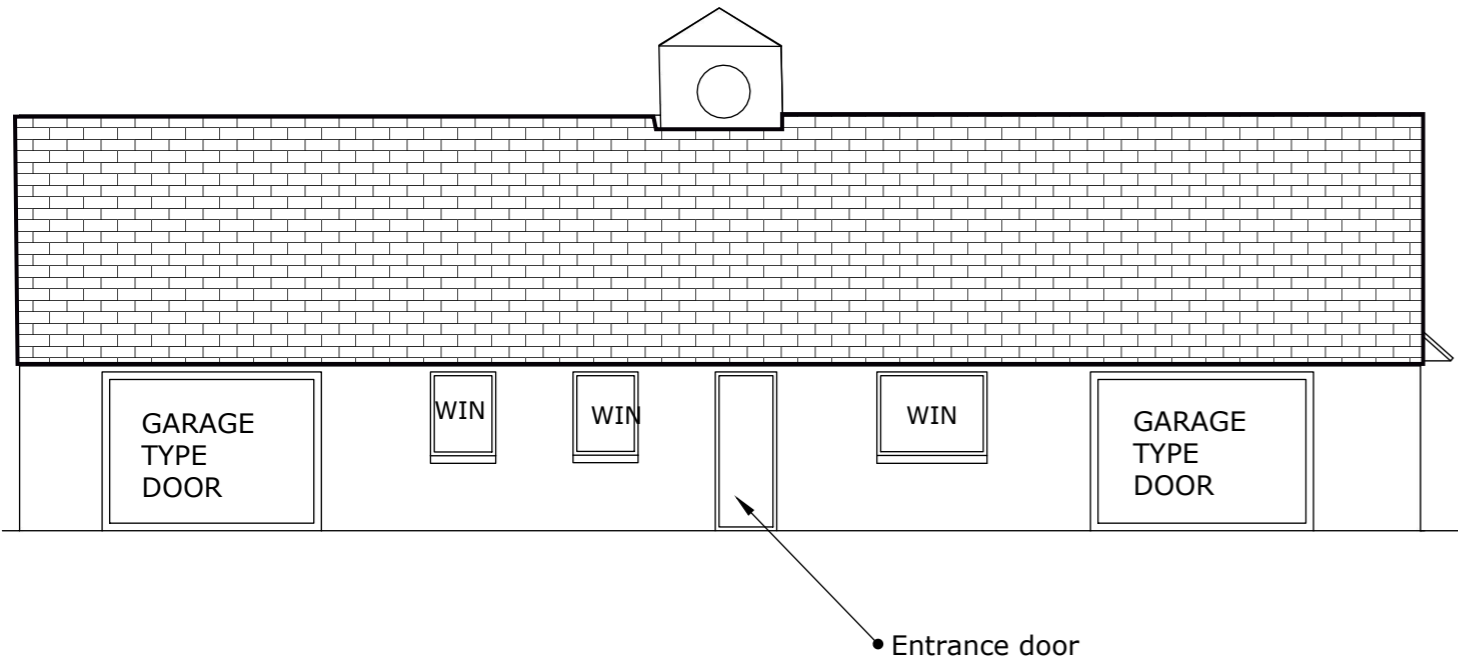


REAR (EAST) ELEVATION
- EXISTING (REMAINS UNCHANGED)

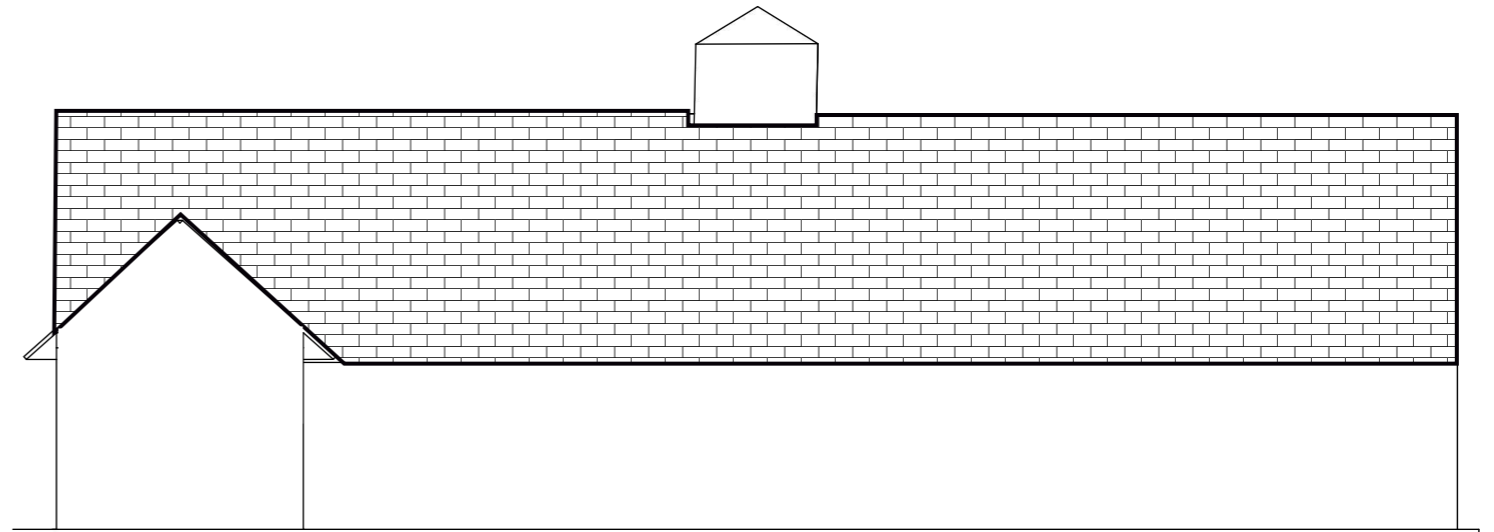


FRONT (WEST) ELEVATION
- PROPOSED

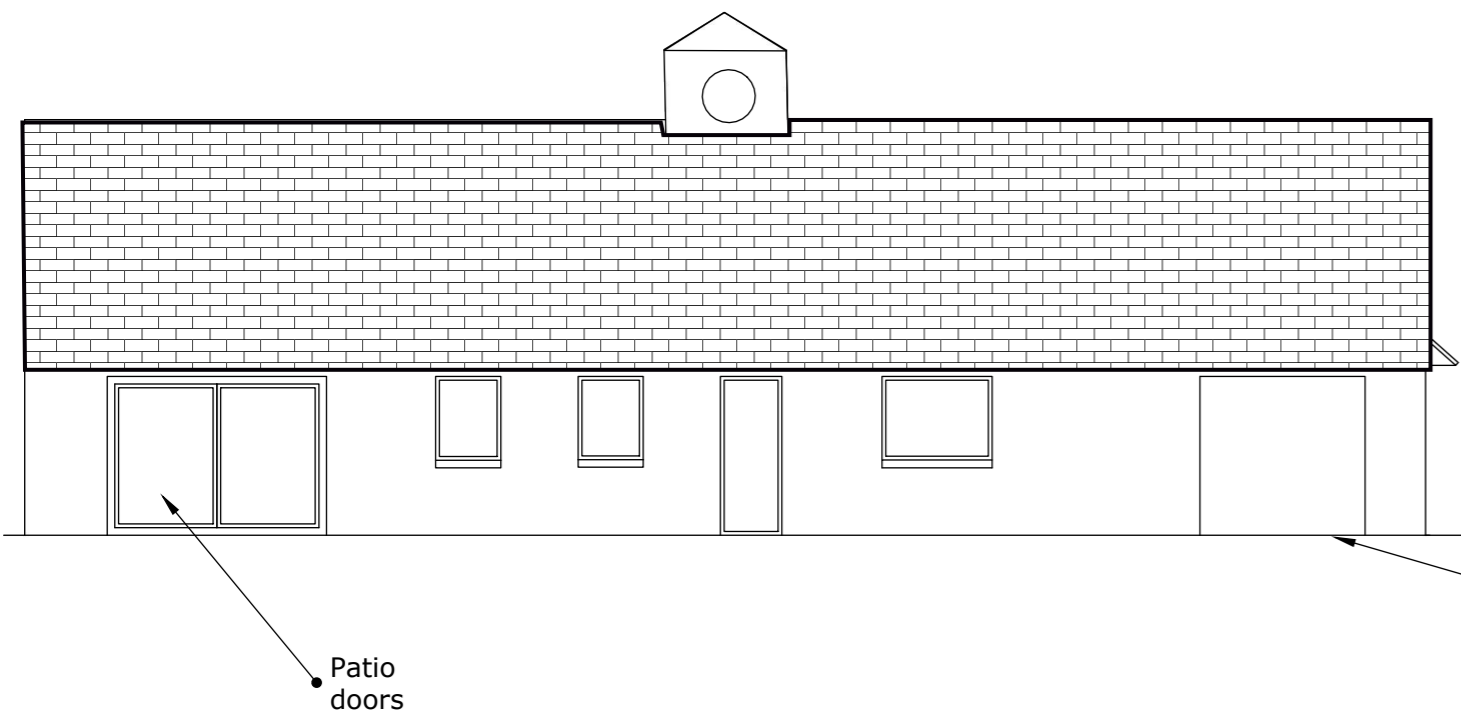

SIDE (SOUTH) ELEVATION
- EXISTING (REMAINS UNCHANGED)

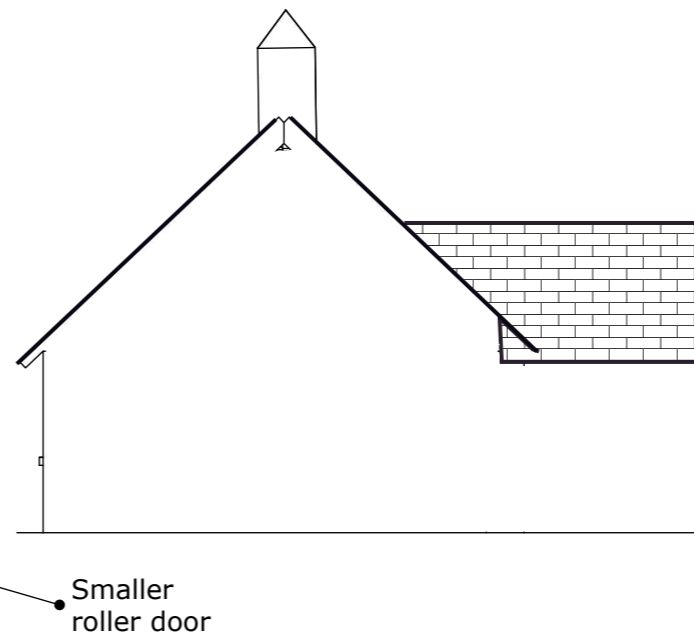


SIDE (NORTH) ELEVATION
- EXISTING (REMAINS UNCHANGED)

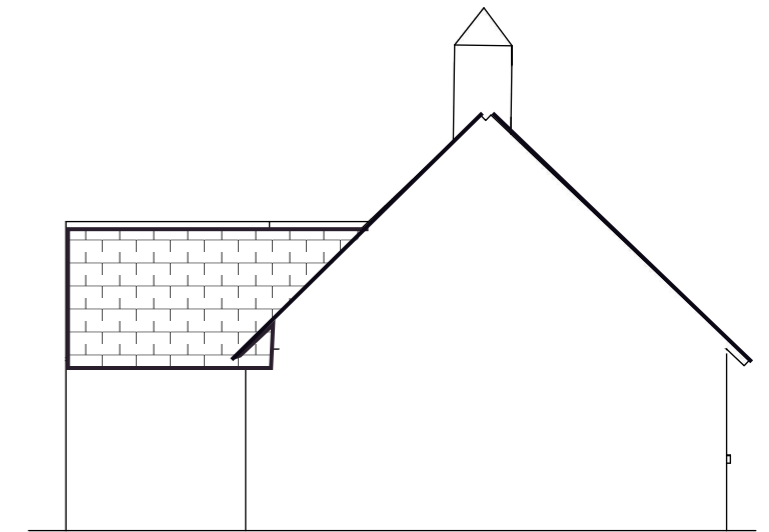


PENCOED FAWR FARM - OUTBUILDING CONVERSION - PLAN VIEWS

GROUND FLOOR SECTION
- EXISTING

 

OVERHEAD
- EXISTING (REMAINS UNCHANGED)

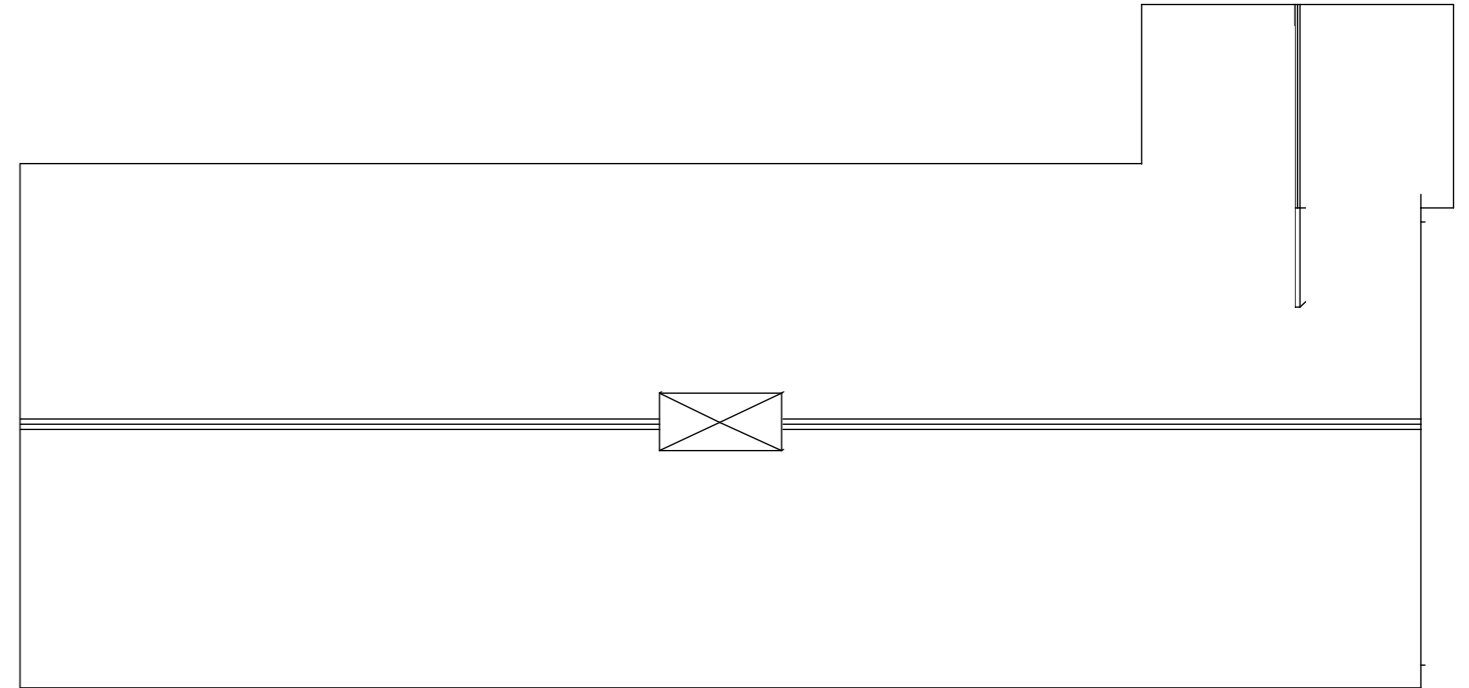

GROUND FLOOR SECTION
- PROPOSED

