




1 Native Mixed Hedgerow 1:10

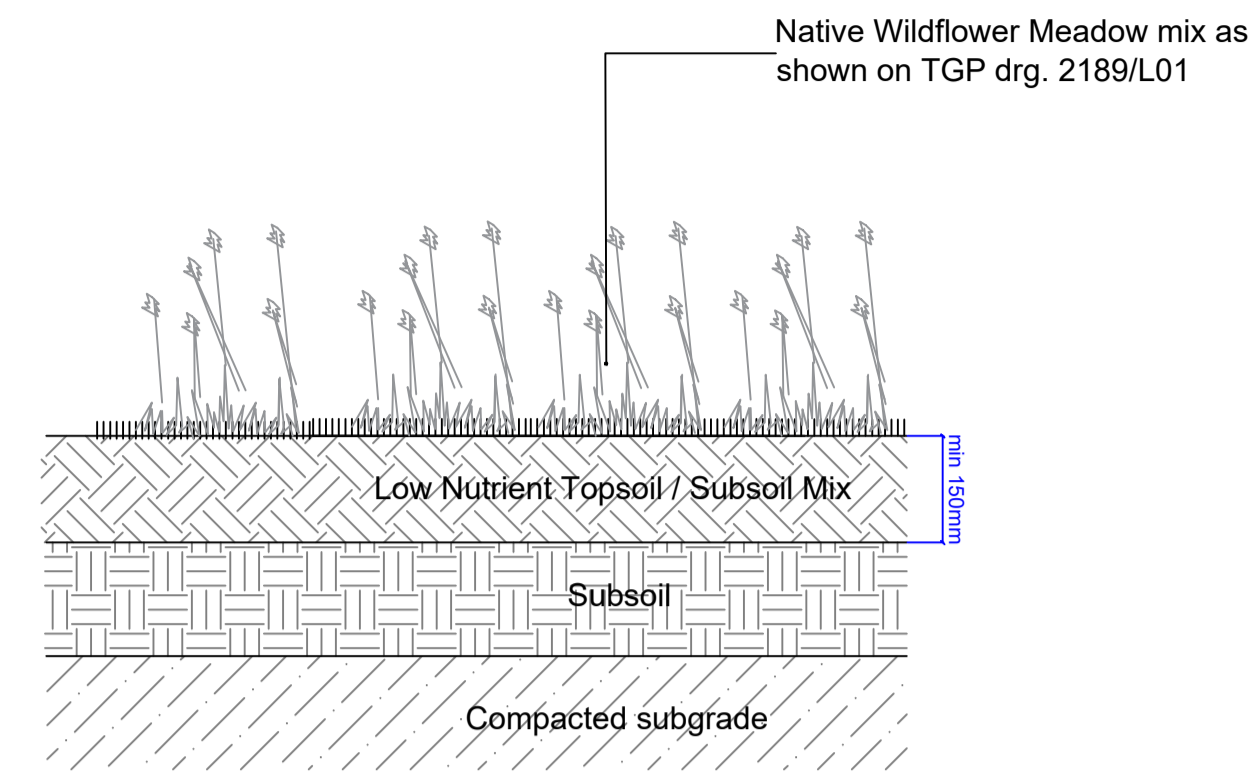

2 Native Wildflower Meadow 1:10

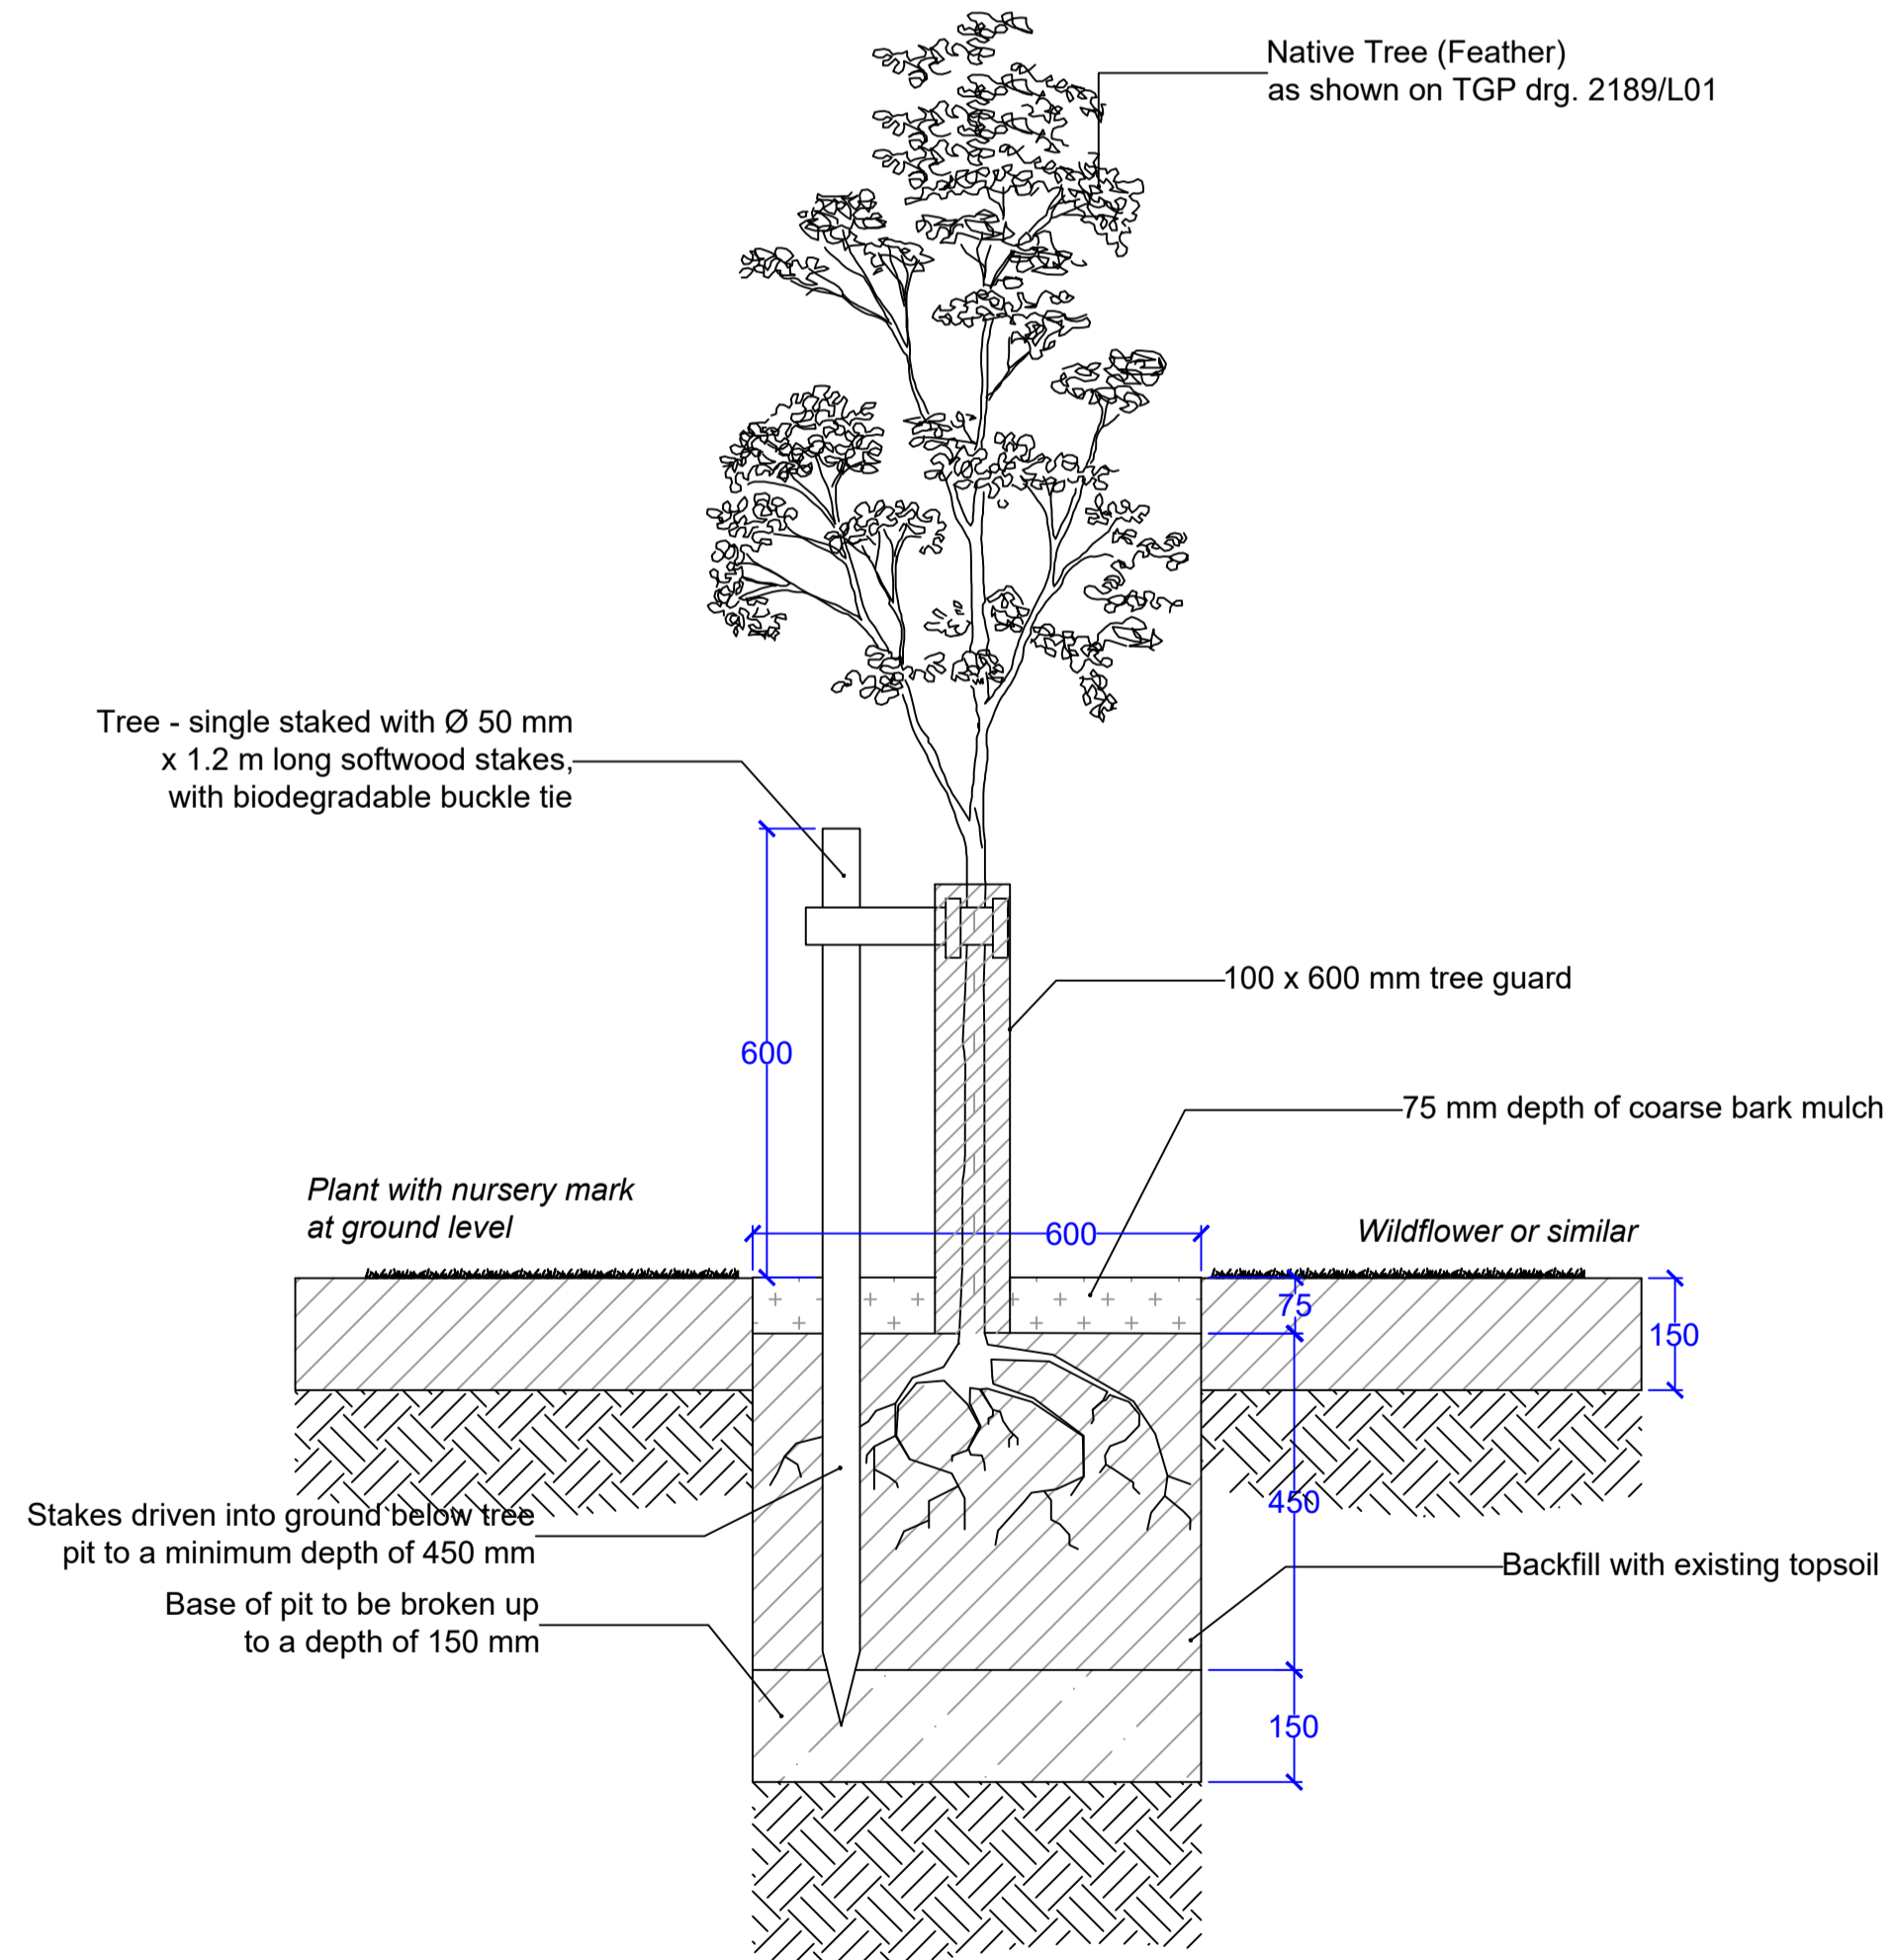

3 Native Tree Planting (Feather) 1:10

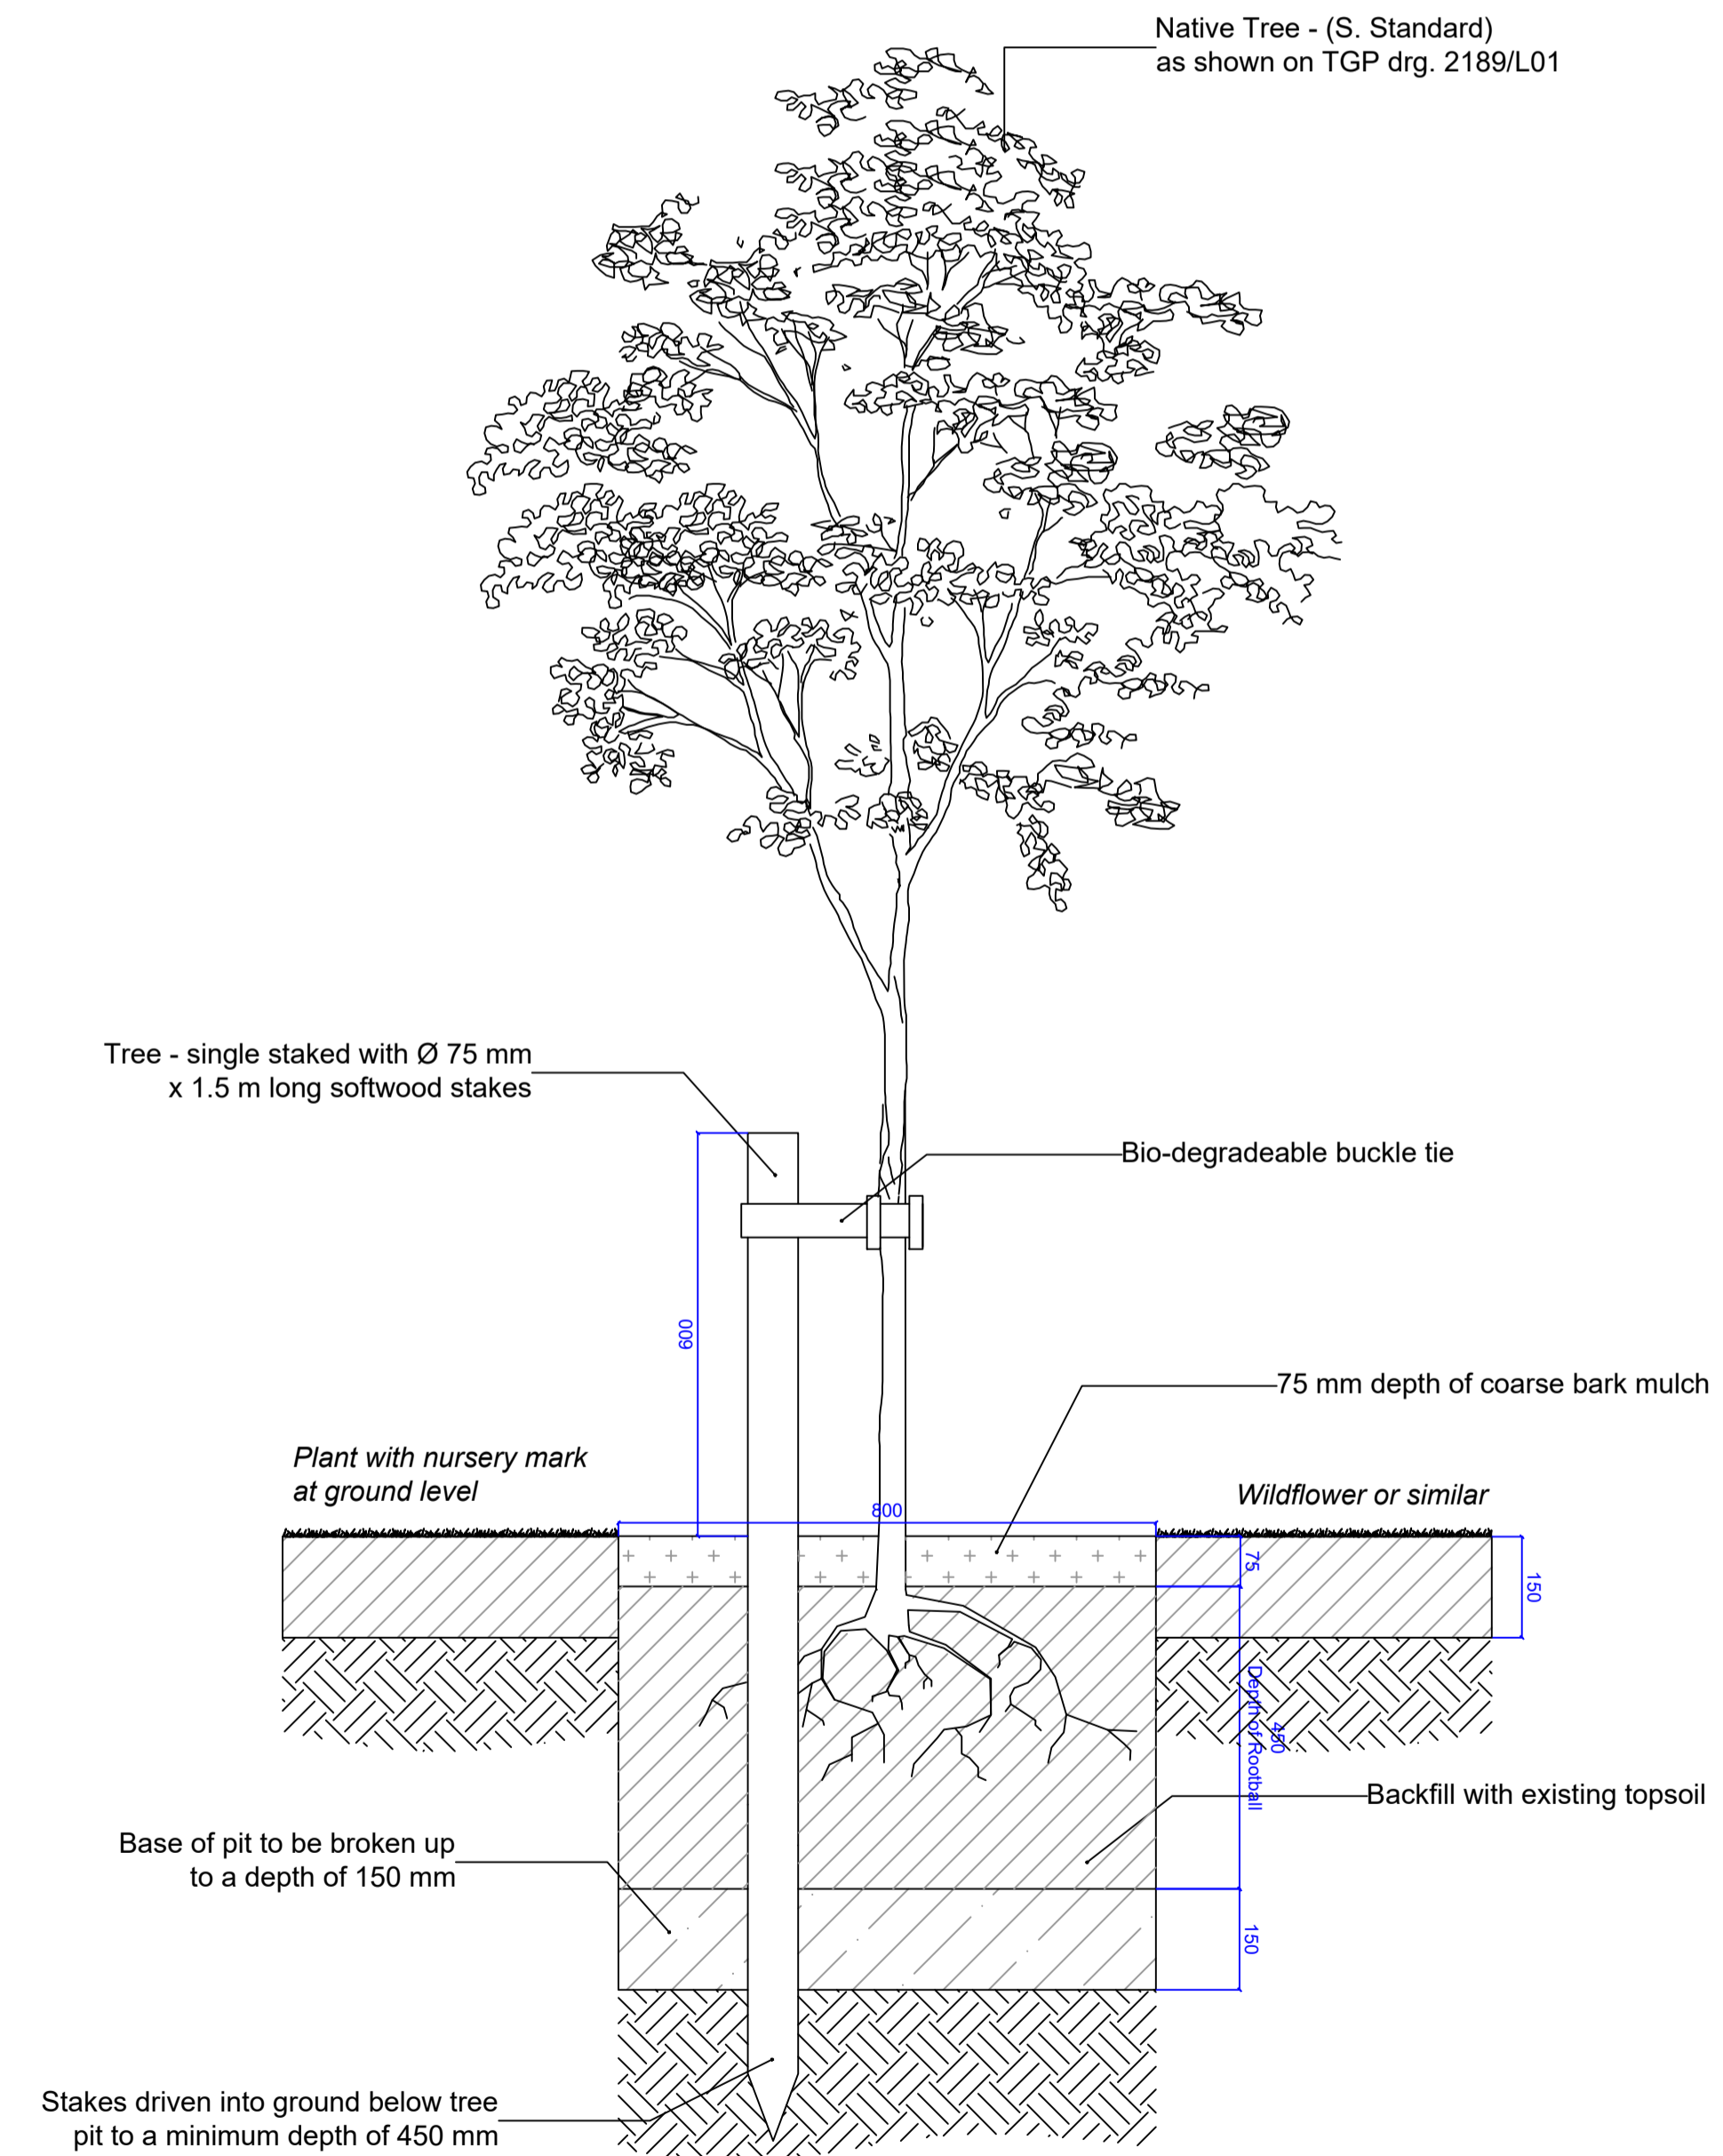

4 Native Tree Planting (S. Standard) 1:10

TGP LANDSCAPE ARCHITECTS
 Suite 4.01, West Regent Street,
 Glasgow, G2 2QD Tel: 0141 429 2999
 info@tgp.uk.com/www.tgp.uk.com
 Also in Edinburgh & Newcastle

Project	Midton of Balgray Kilmarnock BESS		
Title	Soft Landscape Details		
Date	Scale	Drawn	Checked
20/02/24	1:10 @ A1	XX	NH
Job	Suitability	No.	Issue
2189	-	D01	Planning
LI WORKSTAGE:	0/1	2	3
	<input type="checkbox"/>	<input checked="" type="checkbox"/>	<input type="checkbox"/>
	<input type="checkbox"/>	<input type="checkbox"/>	<input type="checkbox"/>
	<input type="checkbox"/>	<input type="checkbox"/>	<input type="checkbox"/>

DISCLAIMER:
 Do not scale from this drawing.
 All dimensions to be verified on site prior to commencement of works.
 Drawing to be read in conjunction with related TGP drawings, consultants drawings and any other relevant information.
 This drawing is the copyright of TGP Landscape Architects Ltd. unless otherwise specified.