


Ground Floor

4 GROUND FLOOR EXISTING
Scale: 1:100

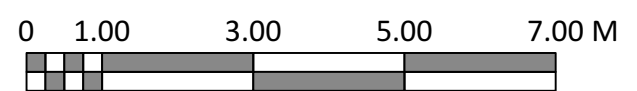

"The purpose of this drawing is solely for the purposes of obtaining building warrant approval. The drawing may be suitable for construction purposes but it may be necessary to augment/and or amend this information for this purpose. No liability will be accepted for any omission on this drawing should the drawing be used for construction purposes."

Gary Mees PPCIAT MCIAT IMA PS
ARCHITECTURAL TECHNOLOGY
15 The Firs, Dalgety Bay.
Dunfermline. KY11 9UH
Tel: (01383)820475 Mobile 07966 393105
e-mail gamees@gmat-technology.co.uk

- For construction purposes do not scale from this drawing
- Contractor should take and check all dimensions on site prior to the commencement of work
- Report all discrepancies to the Supervising Officer
- Sub-contractors should verify all dimensions on site before making shop drawings or commencing with manufacture

Revision	Date	Details	By

CLIENT
Mr M Morse Balgownie Mansion House Culross
DRAWING TITLE
Balgownie Mansion House Culross
GROUND FLOOR EXISTING

Date	Project No.	Scale	Status
01/03/2024	589	AS INDICATED	PLNG
CAD Code	Drawn	Checked	
589_MODEL.vwx	GAM		
Drg. No.	Rev.		
PLNG-03			