




All dimensions are to be checked on site.  
 All dimensions are in millimetres.  
 All Discrepancies are to be reported to the architect immediately.  
 Drawings marked "planning" or "design" are not to be used for construction purposes.  
 Drawing is to be read with the schedule of work / specification if applicable

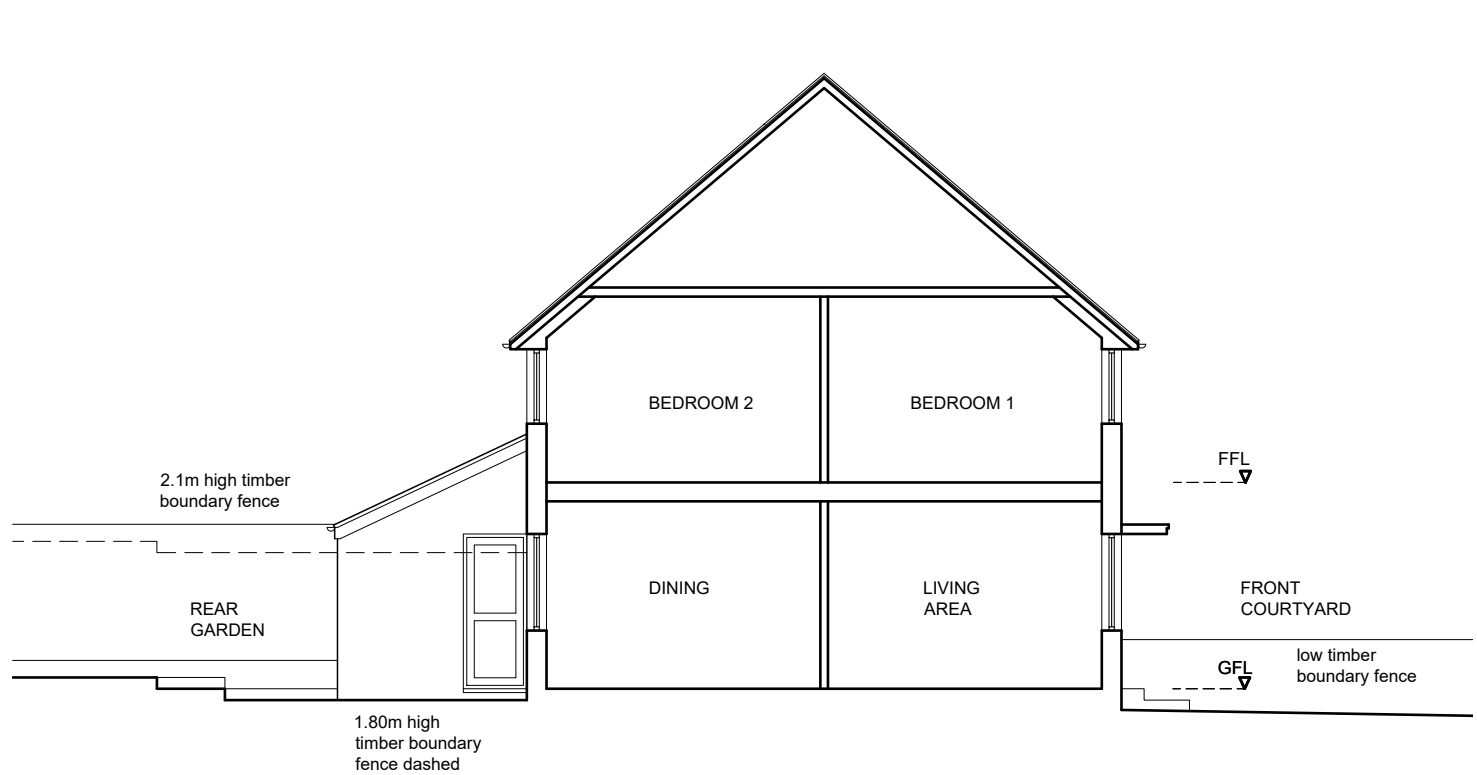


EXISTING SECTION AA  
 SCALE 1:100

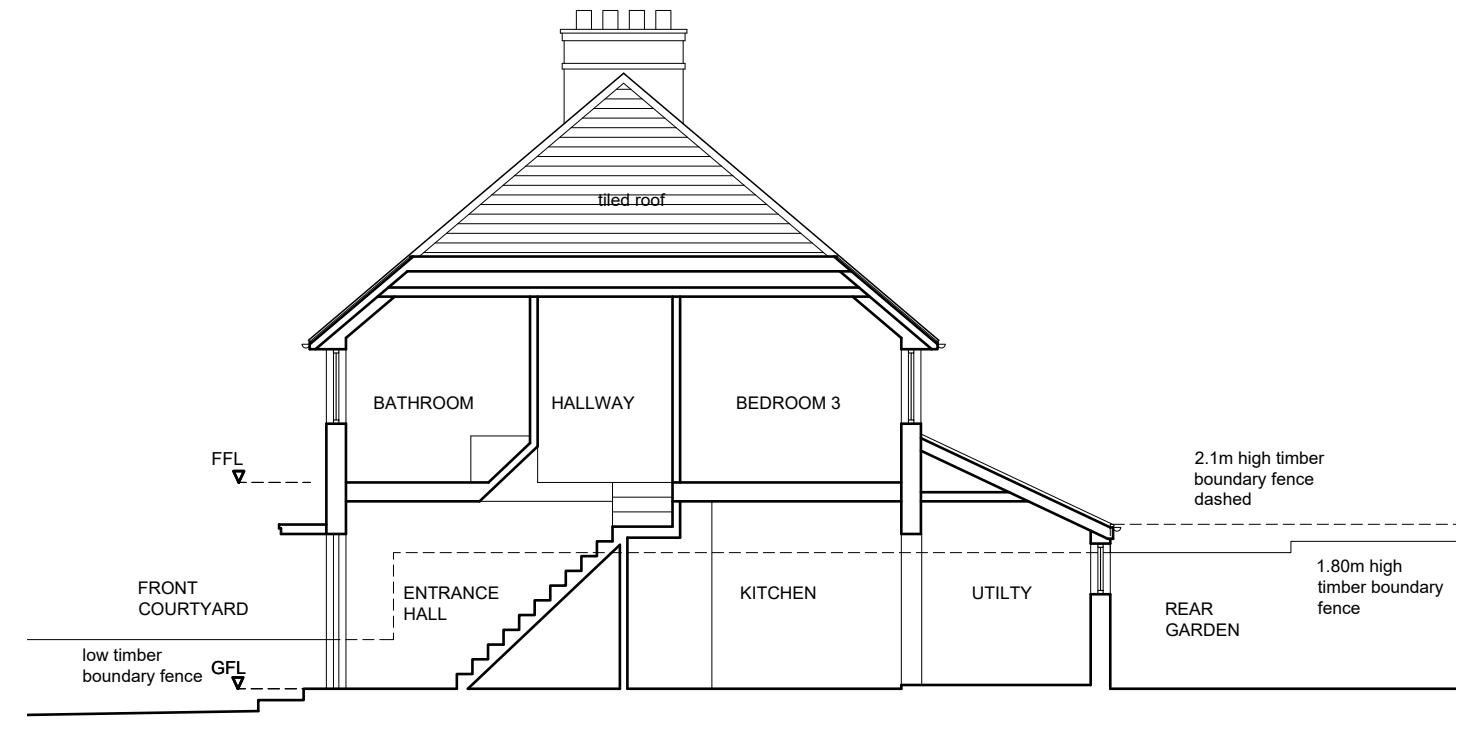


EXISTING SECTION BB  
 SCALE 1:100

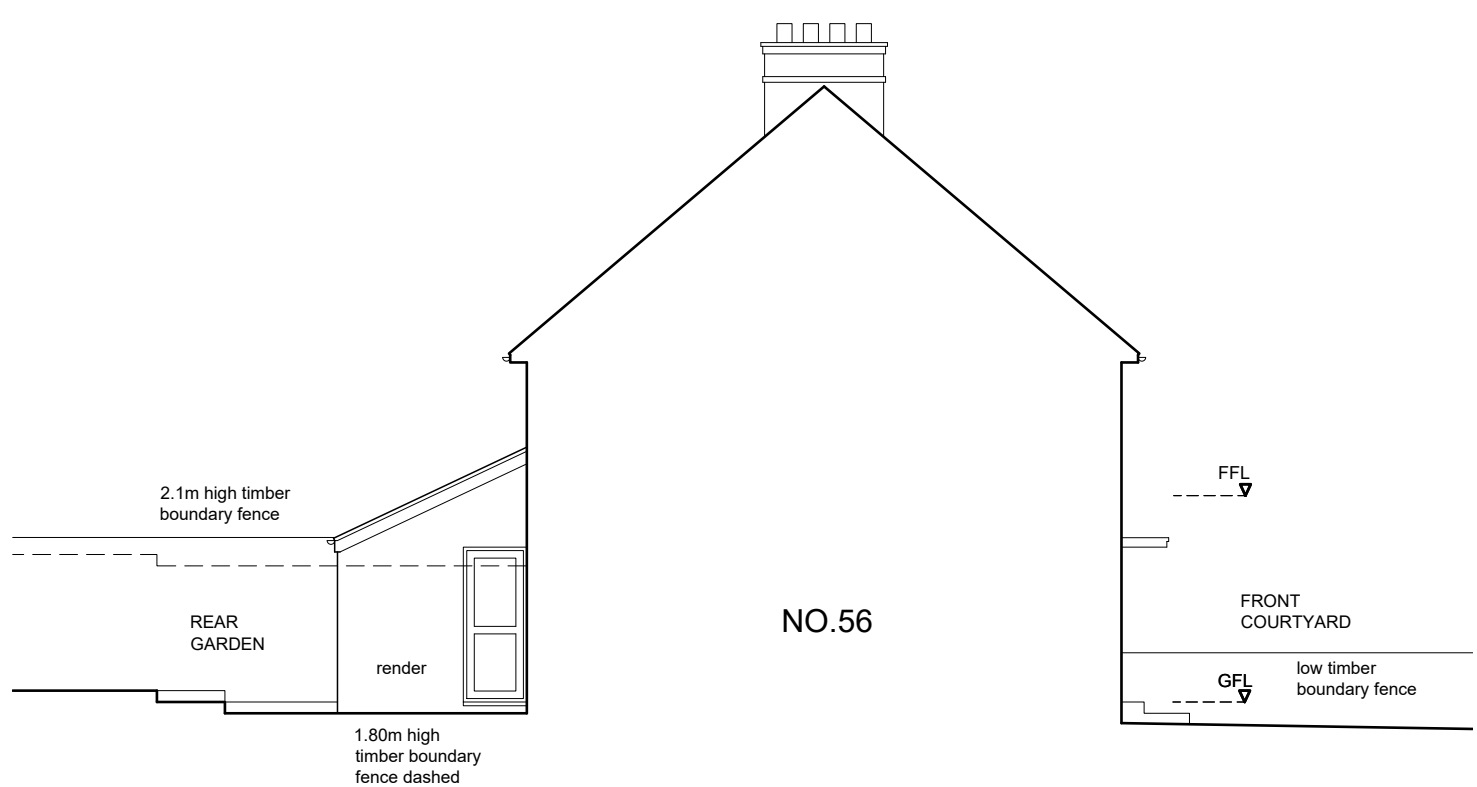

EXISTING LEFT SIDE ELEVATION  
 SCALE 1:100

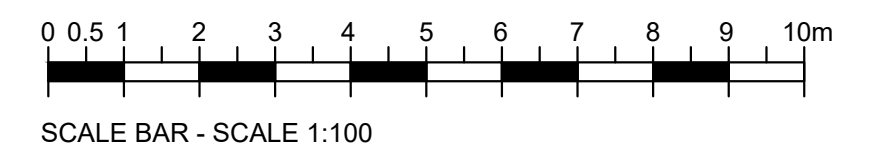

REVISION DESCRIPTION	REV	DATE	BY
 <b>W2 Extensions Limited</b> <small>W2 Extensions Limited            36 Beaconsfield Place Epsom KT17 4BD            T: 01372308260 M: 07488306733            E: will@w2extensions.com</small>			
CLIENT R. YABUT	SCALE 1:100 @ A3		BY WB
PROJECT 54 THE CRESCENT EPSOM KT18 7LL	DATE JAN. 2024		JOB No. 24-407
DRAWING TITLE EXISTING ELEVATIONS AND SECTIONS		DWG No. EX04	
STATUS PLANNING			