




SITE LOCATION PLAN
SCALE 1:1250

All dimensions are to be checked on site.
All dimensions are in millimetres.
All Discrepancies are to be reported to the architect immediately.
Drawings marked "planning" or "design" are not to be used for construction purposes.
Drawing is to be read with the schedule of work / specification if applicable

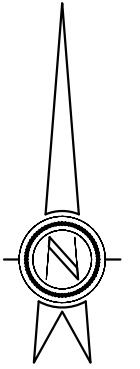

SITE PHOTOGRAPHS

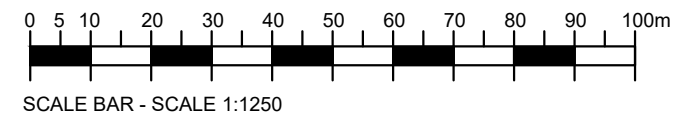

REVISION DESCRIPTION	REV	DATE	BY
 W2 Extensions Limited <small>W2 Extensions Limited 36 Beaconsfield Place Epsom KT17 4BD T: 01372308260 M: 07488306733 E: will@w2extensions.com</small>			
CLIENT R. YABUT	SCALE 1:1250 @ A3		DATE JAN. 2024
PROJECT 54 THE CRESCENT, EPSOM KT187LL	BY WB		JOB No. 24-407
DRAWING TITLE SITE LOCATION PLAN AND SITE PHOTOGRAPHS	STATUS PLANNING		DWG No. EX01