




All dimensions are to be checked on site.
 All dimensions are in millimetres.
 All Discrepancies are to be reported to the architect immediately.
 Drawings marked 'planning' or 'design' are not to be used for construction purposes.
 Drawing is to be read with the schedule of work / specification if applicable

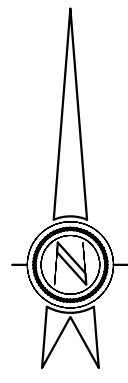

PROPOSED BLOCK PLAN
SCALE 1:500

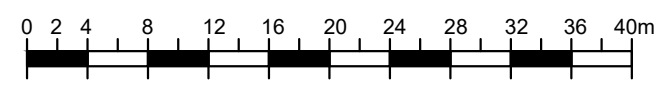

SCALE BAR - SCALE 1:500

REVISION DESCRIPTION	REV	DATE	BY
 W2 Extensions Limited <small>W2 Extensions Limited 36 Beaconsfield Place Epsom KT17 4BD T: 01372308260 M: 07488306733 E: will@w2extensions.com</small>			
CLIENT R. YABUT	SCALE 1:500 @ A3		
PROJECT 54 THE CRESCENT, EPSOM KT187LL	DATE JAN. 2024		
DRAWING TITLE PROPOSED BLOCK PLAN	BY WB		
STATUS PLANNING	JOB No. 24-407		
	DWG No. PR01		