


Dropped Kerb 18 Eastcroft Road

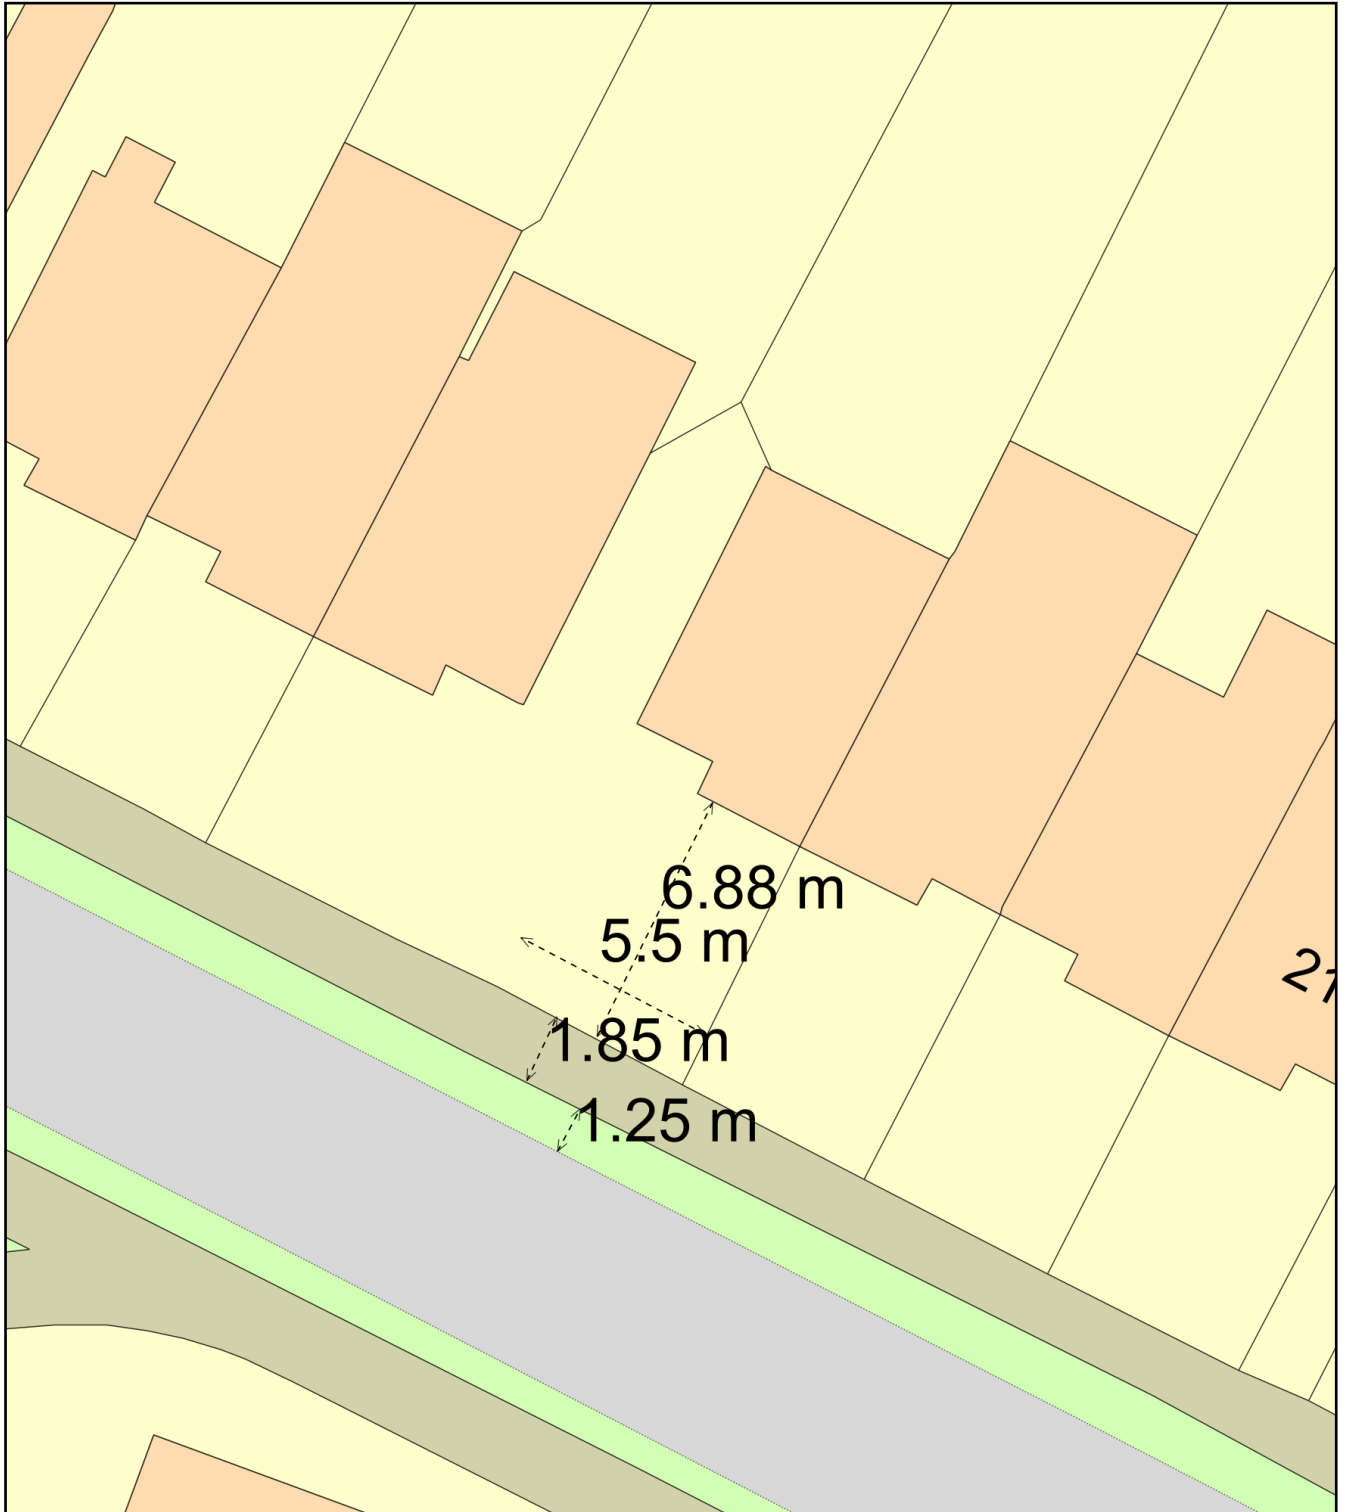

Plan Produced for: Carly

Date Produced: 20 Feb 2024

Plan Reference Number: TQRQM24051212805481

Scale: 1:200 @ A4