


SCALE 1:2500


SCALE 1:1250

Crown Copyright License No. 100020449

DRAWN BY	DATE	CHECKED
INDEX	DESCRIPTION	

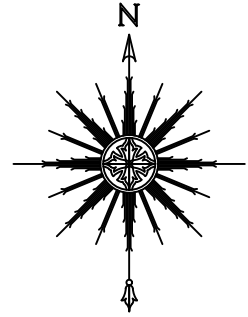

Whiteforeland Point

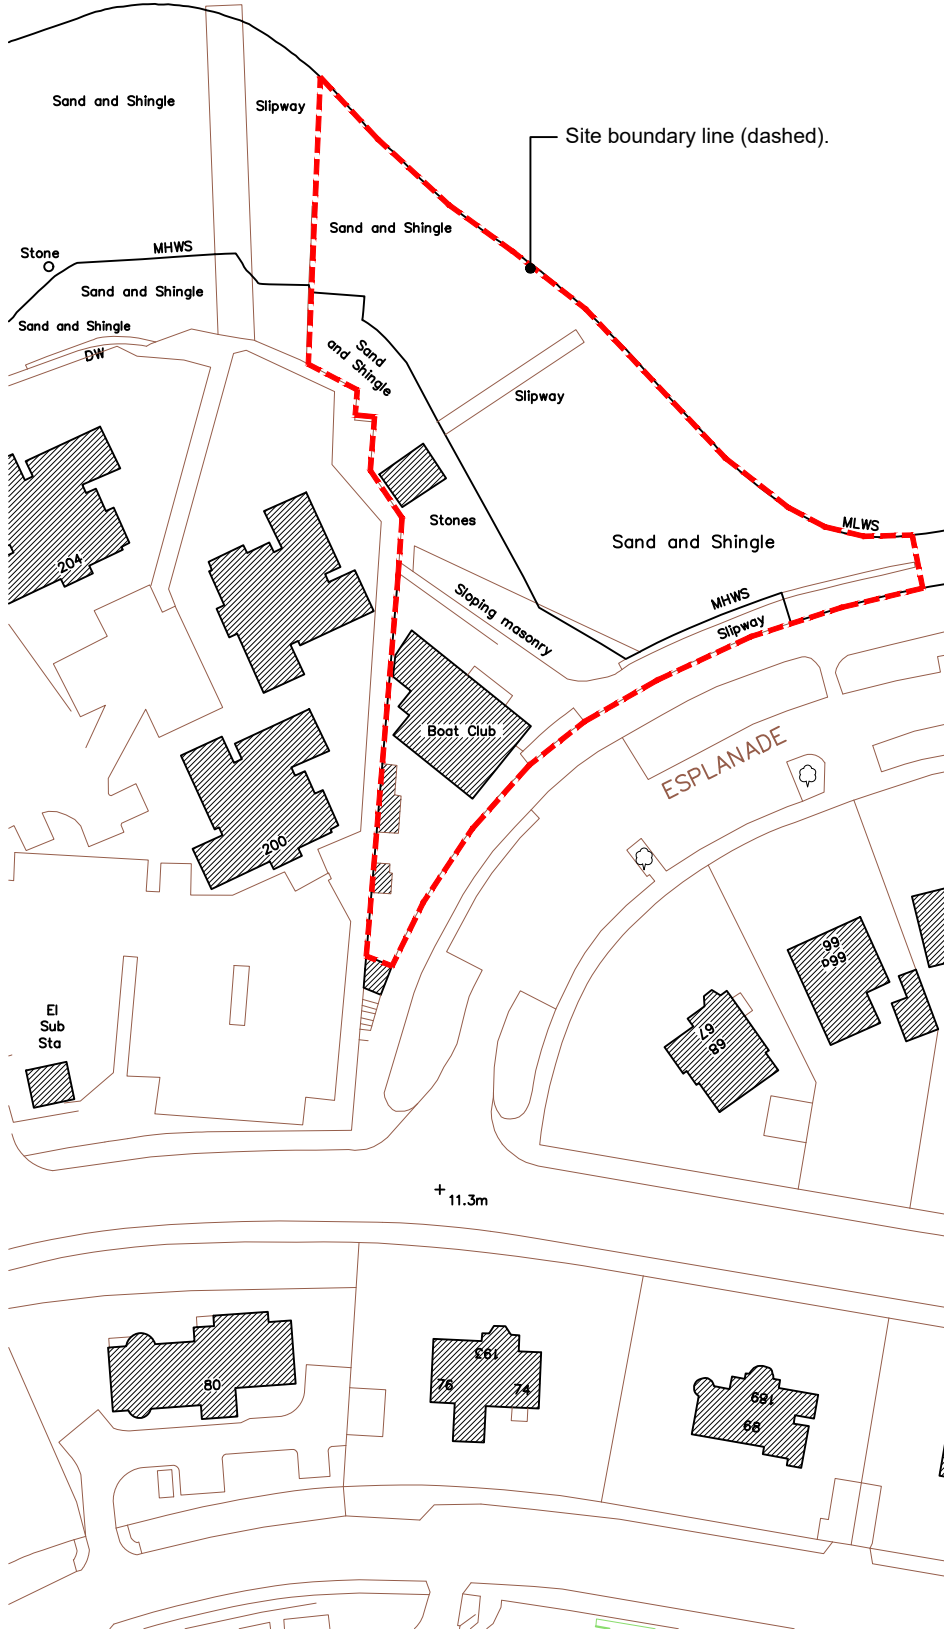

Site boundary line (dashed).

+ 11.3m

Status: PLANNING

Client
 ROYAL WEST OF SCOTLAND AMATEUR
 BOAT CLUB
 ESPLANADE, GREENOCK PA16 7SE

Project
PROPOSED ROOFING WORKS

Number: ST01 Scale: 1:1250 Date: NOV 23

Drawing Title:
 LOCATION PLAN

Location Plan 1:1250

SCALE 1:20

SCALE 1:50

0 0.5 1

0 1 2 3

SCALE 1:5

0

10

SCALE 1:500

0

10

