



SCALE 1:2500 0 25 50 100 200 300

SCALE 1:1250 0 10 20 50 100

DRAWN BY	DATE	CHECKED
INDEX	DESCRIPTION	

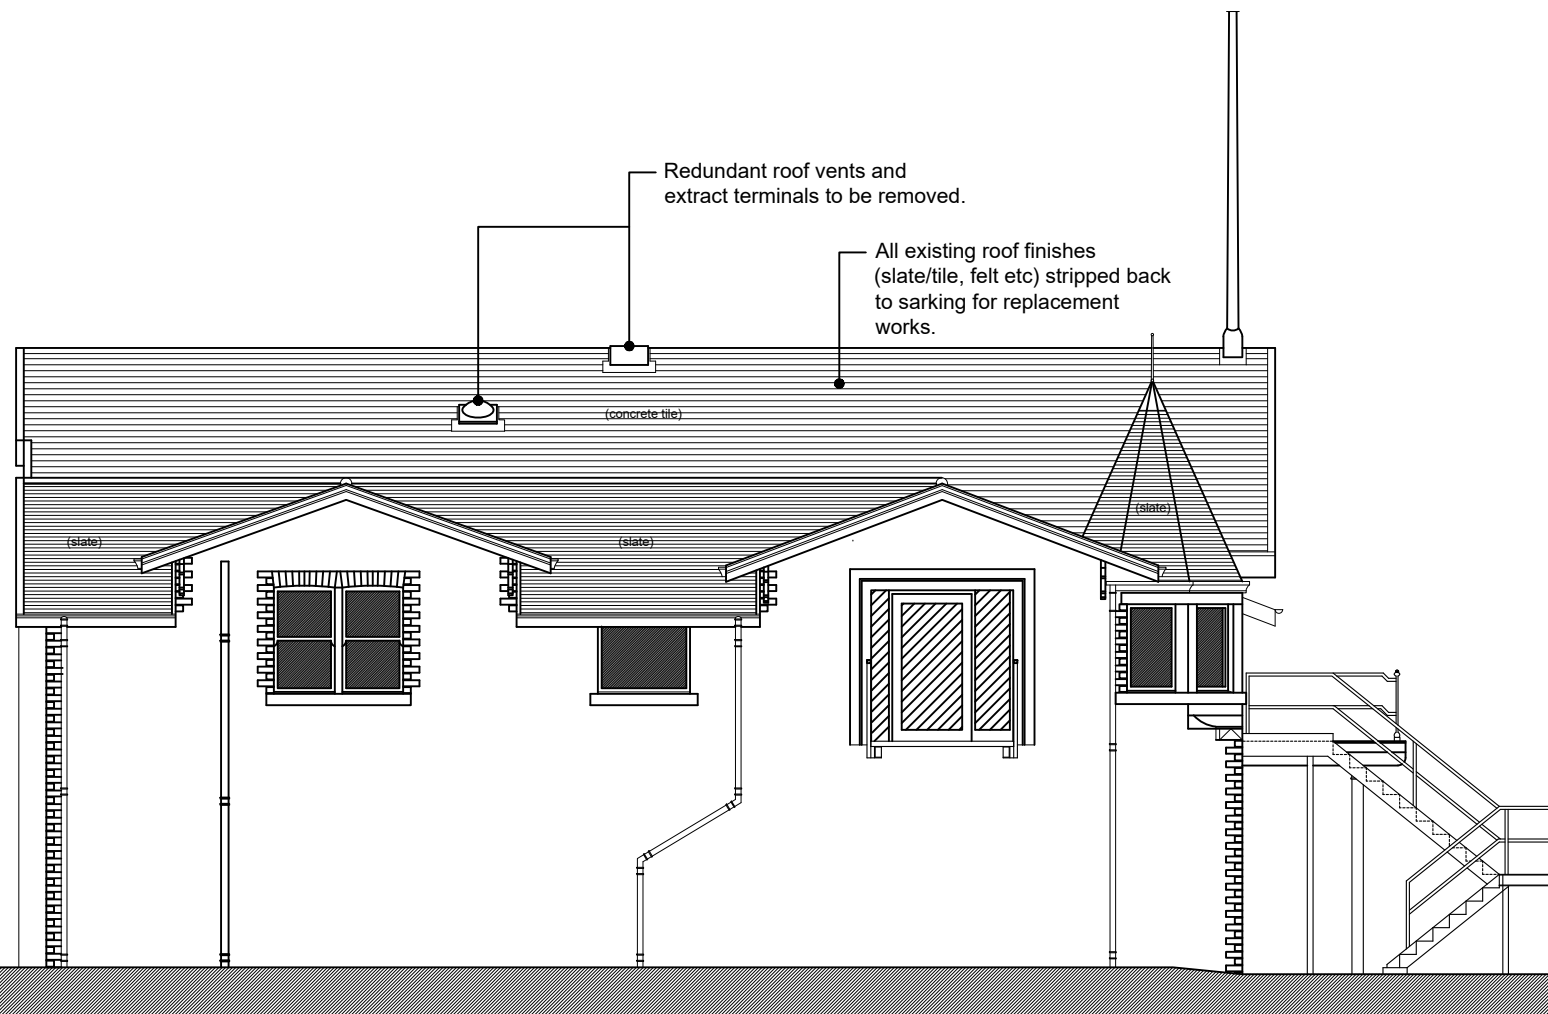

Side Elevation as Existing (SE) 1:100

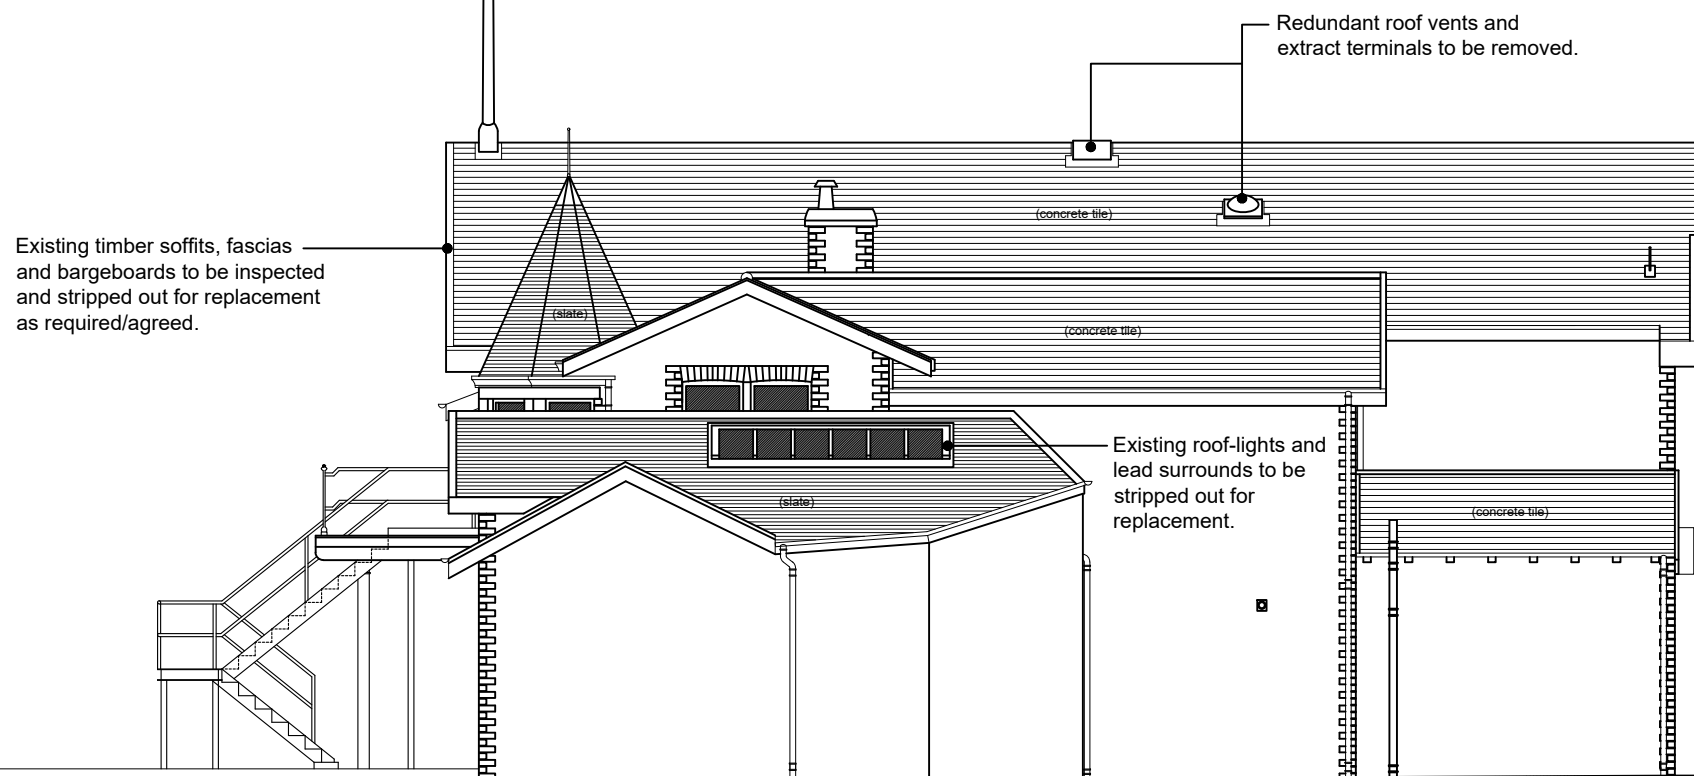

Side Elevation as Existing (NW) 1:100

Status: PLANNING

Client
ROYAL WEST OF SCOTLAND AMATEUR
BOAT CLUB
ESPLANADE, GREENOCK PA16 7SE

Project
PROPOSED ROOFING WORKS

Number	Scale	Date
EL03	1:100	NOV 23

Drawing Title:
SIDE ELEVATIONS AS EXISTING