

GENERAL NOTES

Work to figured dimensions only. All dimensions, setting out and levels are to be verified on site with the architect prior to the commencement of any site work.

All dimensions are to be verified on site prior to the commencement of any site works. Any variations are to be recorded and reported to the engineer so that the adjustments may be made to the structural scheme if necessary.

The contractor shall be responsible for and must take all necessary precautions to ensure the stability of the existing structure and earthworks on adjoining sites during the course of the contract.

Materials and constructions are to be in accordance with the relevant British Standards and Codes of Practice.


Any services or drainage which pass through the foundation are to be encased in a flexible sleeve.

NOTE

BEAM LENGTHS builders to measure the exact lengths of the beams to be provided on site to allow for bearings each end, and not order beam lengths based on the calculation lengths as they are only to calculate the cross section size of the beam to be provided.

12.5mm mineral chippings bedded in hot bitumen on 3 layers of roofing felt on Kingspan Therma roof TR31 126mm Thick board on top U-Value of 0.16 (W/m².K). Double R TS1 boards on firing pieces (1:60 fall) on ceiling joists @400 c/c. Top layer to be dressed over 75mm R.S rail and tucked into wall 25mm min.

Cavity Wall Construction to have a U-Value of 0.18
 100mm brick externally with 150mm gap and 100mm medium weight block cavity wall Celotex CF5000 series 45mm thick . or
 150mm gap to be fully filled with 'Dritherm'
 Cavity closers to be 'thermabyte' type.
 Cavity ties to be used at 900mm c/c horizontally and 450mm vertically.
 New walls to be bonded to old by means of 'Firfix' or Crocodile Profiles.

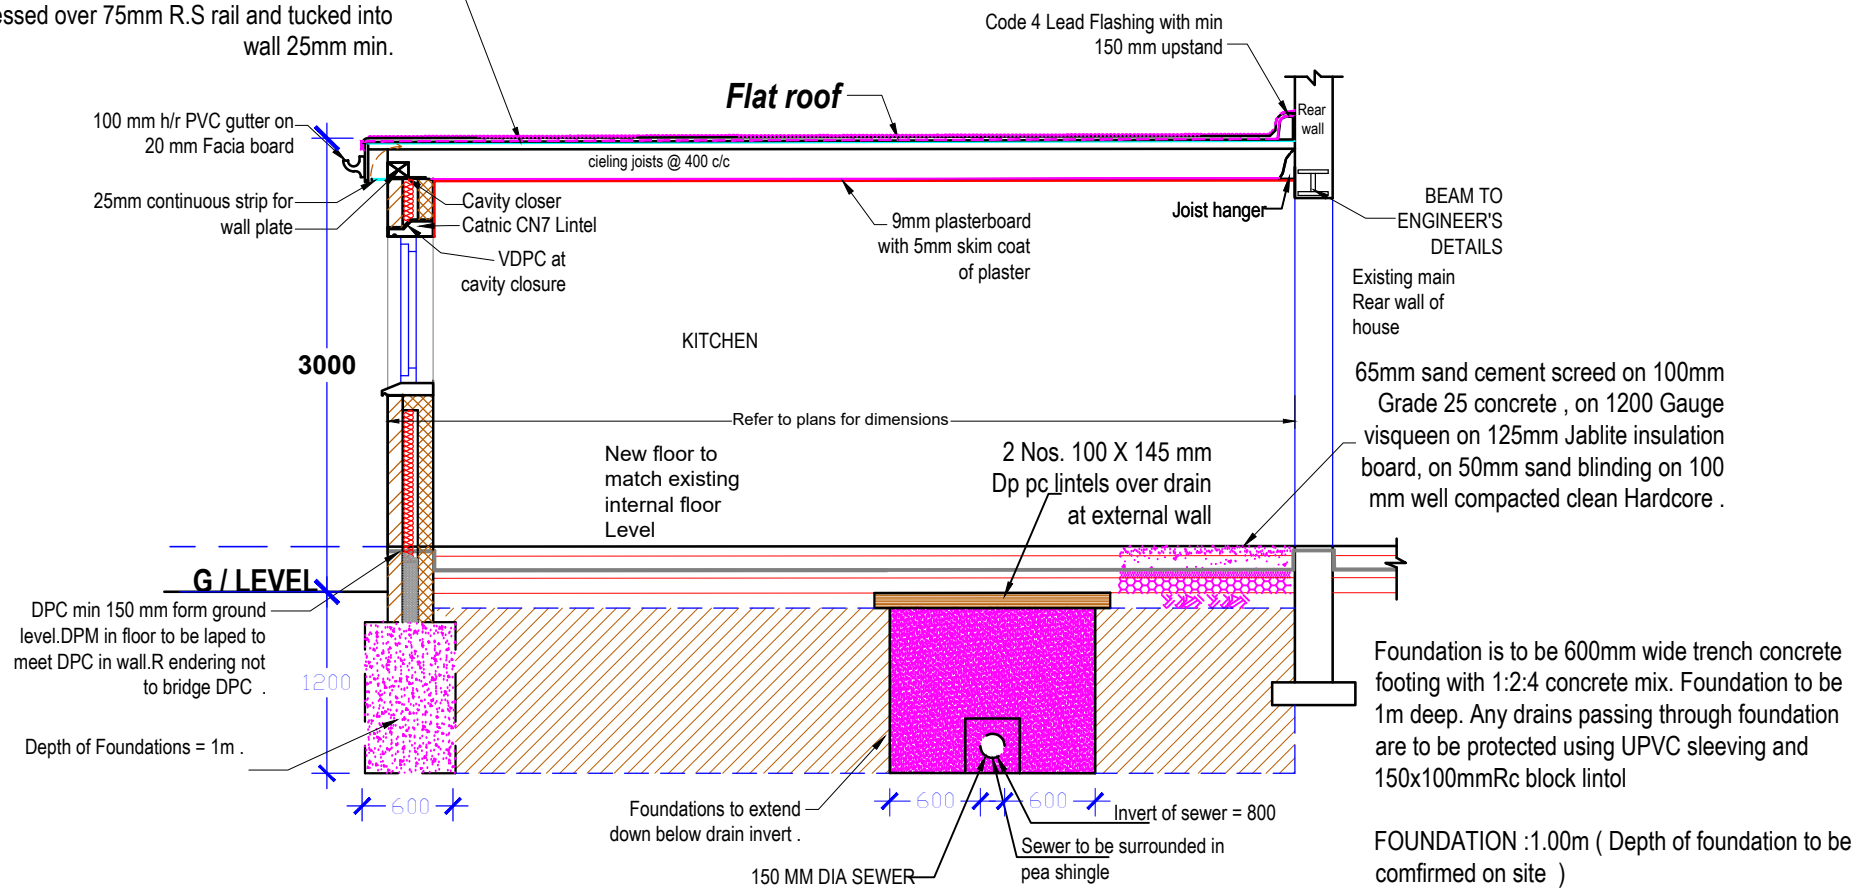

1 PROPOSED SECTION AA
 Scale: 1:50

REFERENCE DRAWINGS	KEY PLAN	COPYRIGHT	NOTES	No	DATE	REVISION	BY	CHK	CONSULTANT	TOWN & COUNTY VALUERS & SURVEYORS LTD	DRAWN	CLIENT/PROJECT	DRAWING No.
		THE CONTENTS OF THIS DRAWING MAY NOT BE REPRODUCED IN WHOLE OR IN PART WITHOUT EXPRESS WRITTEN CONSENT OF TOWN & COUNTY VALUERS & SURVEYORS LIMITED	PLEASE NOTE THAT BEFORE BUILDING WORKS COMMENCES IT THE RESPONSIBILITY OF THE BUILDER OR OWNER TO SERVE PARTY IS WALL NOTICES TO ALL NEIGHBOURS			A			T/C	ARCHITECTURAL CONSULTANT, CIVIL ENGINEERS, STRUCTURAL ENGINEERS 401 Ilford Lane, Ilford, Essex, IG1 2SN Tel: 020 8553 2231/020 88514 3720 Fax: 020 8514 3720 Email: townandcounty@hotmail.co.uk	RAWAL	121 BROWING ROAD EASTHAM E12 6RB	A08
											CHECKED	TITLE	SCALE: 1:50@A3
											RIAZ	SECTION AT CC	DATE: 24-01-2024
											PROJECT NO.	(REAR EXTENSION)	
											2024		