

4 ASOUTH MEWS

BLOCK PLAN


1:200

16. NORTHFIELD DENE

MANSFIELD

NOTTS.

NG18 3DD

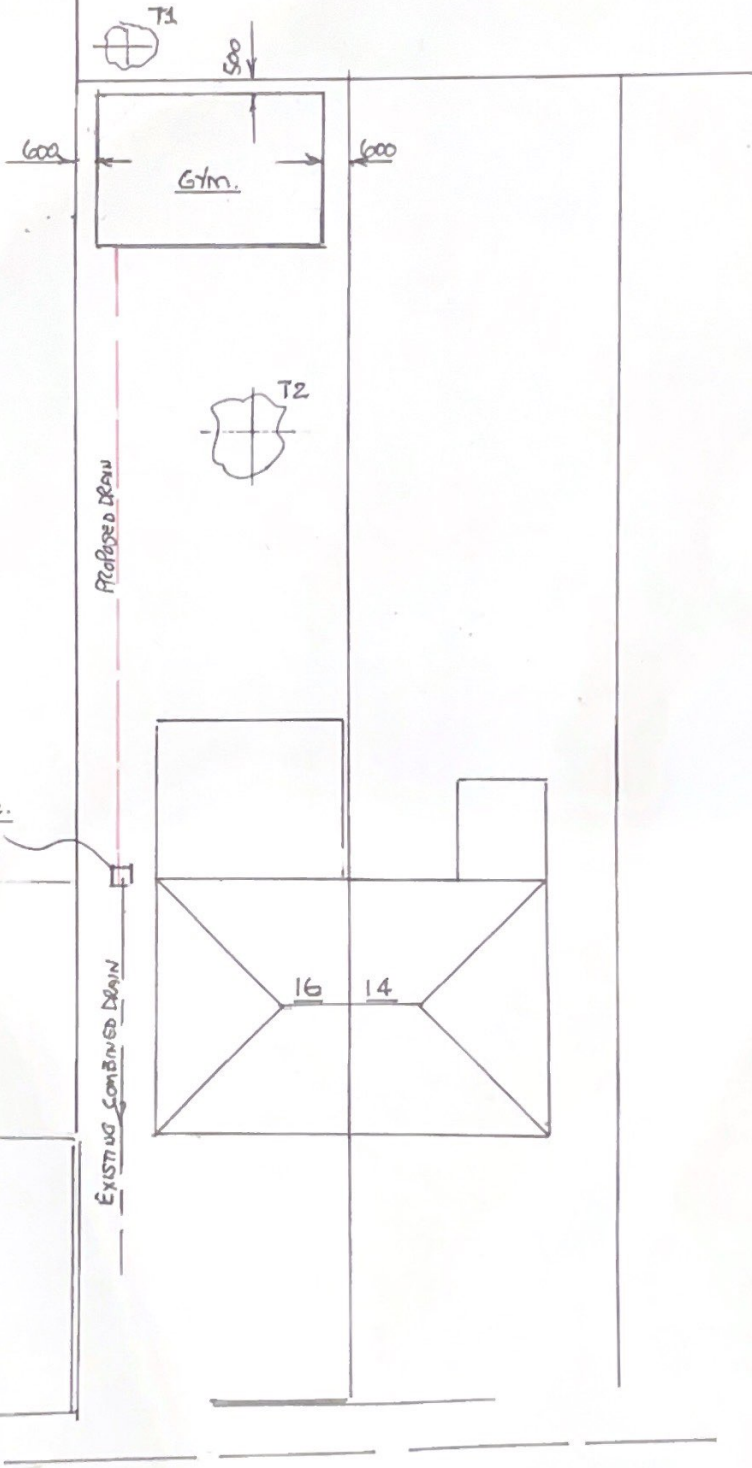

NORTHFIELD DRIVE






16 Northfield Drive
 Mansfield
 Nottinghamshire
 NG18 3DD

OS MasterMap 1250/2500/10000 scale
 Wednesday, October 23, 2019, ID: BW1-00836365
 www.blackwellmapping.co.uk

1:1250 scale print at A4, Centre: 455231 E, 360820 N

©Crown Copyright Ordnance Survey. Licence no. 100041041

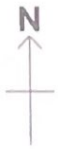

BLACKWELL'S
 www.blackwellmapping.co.uk
 TEL: 0114 268 7658
 maps.sheffield@blackwell.co.uk