


DRIVEWAY

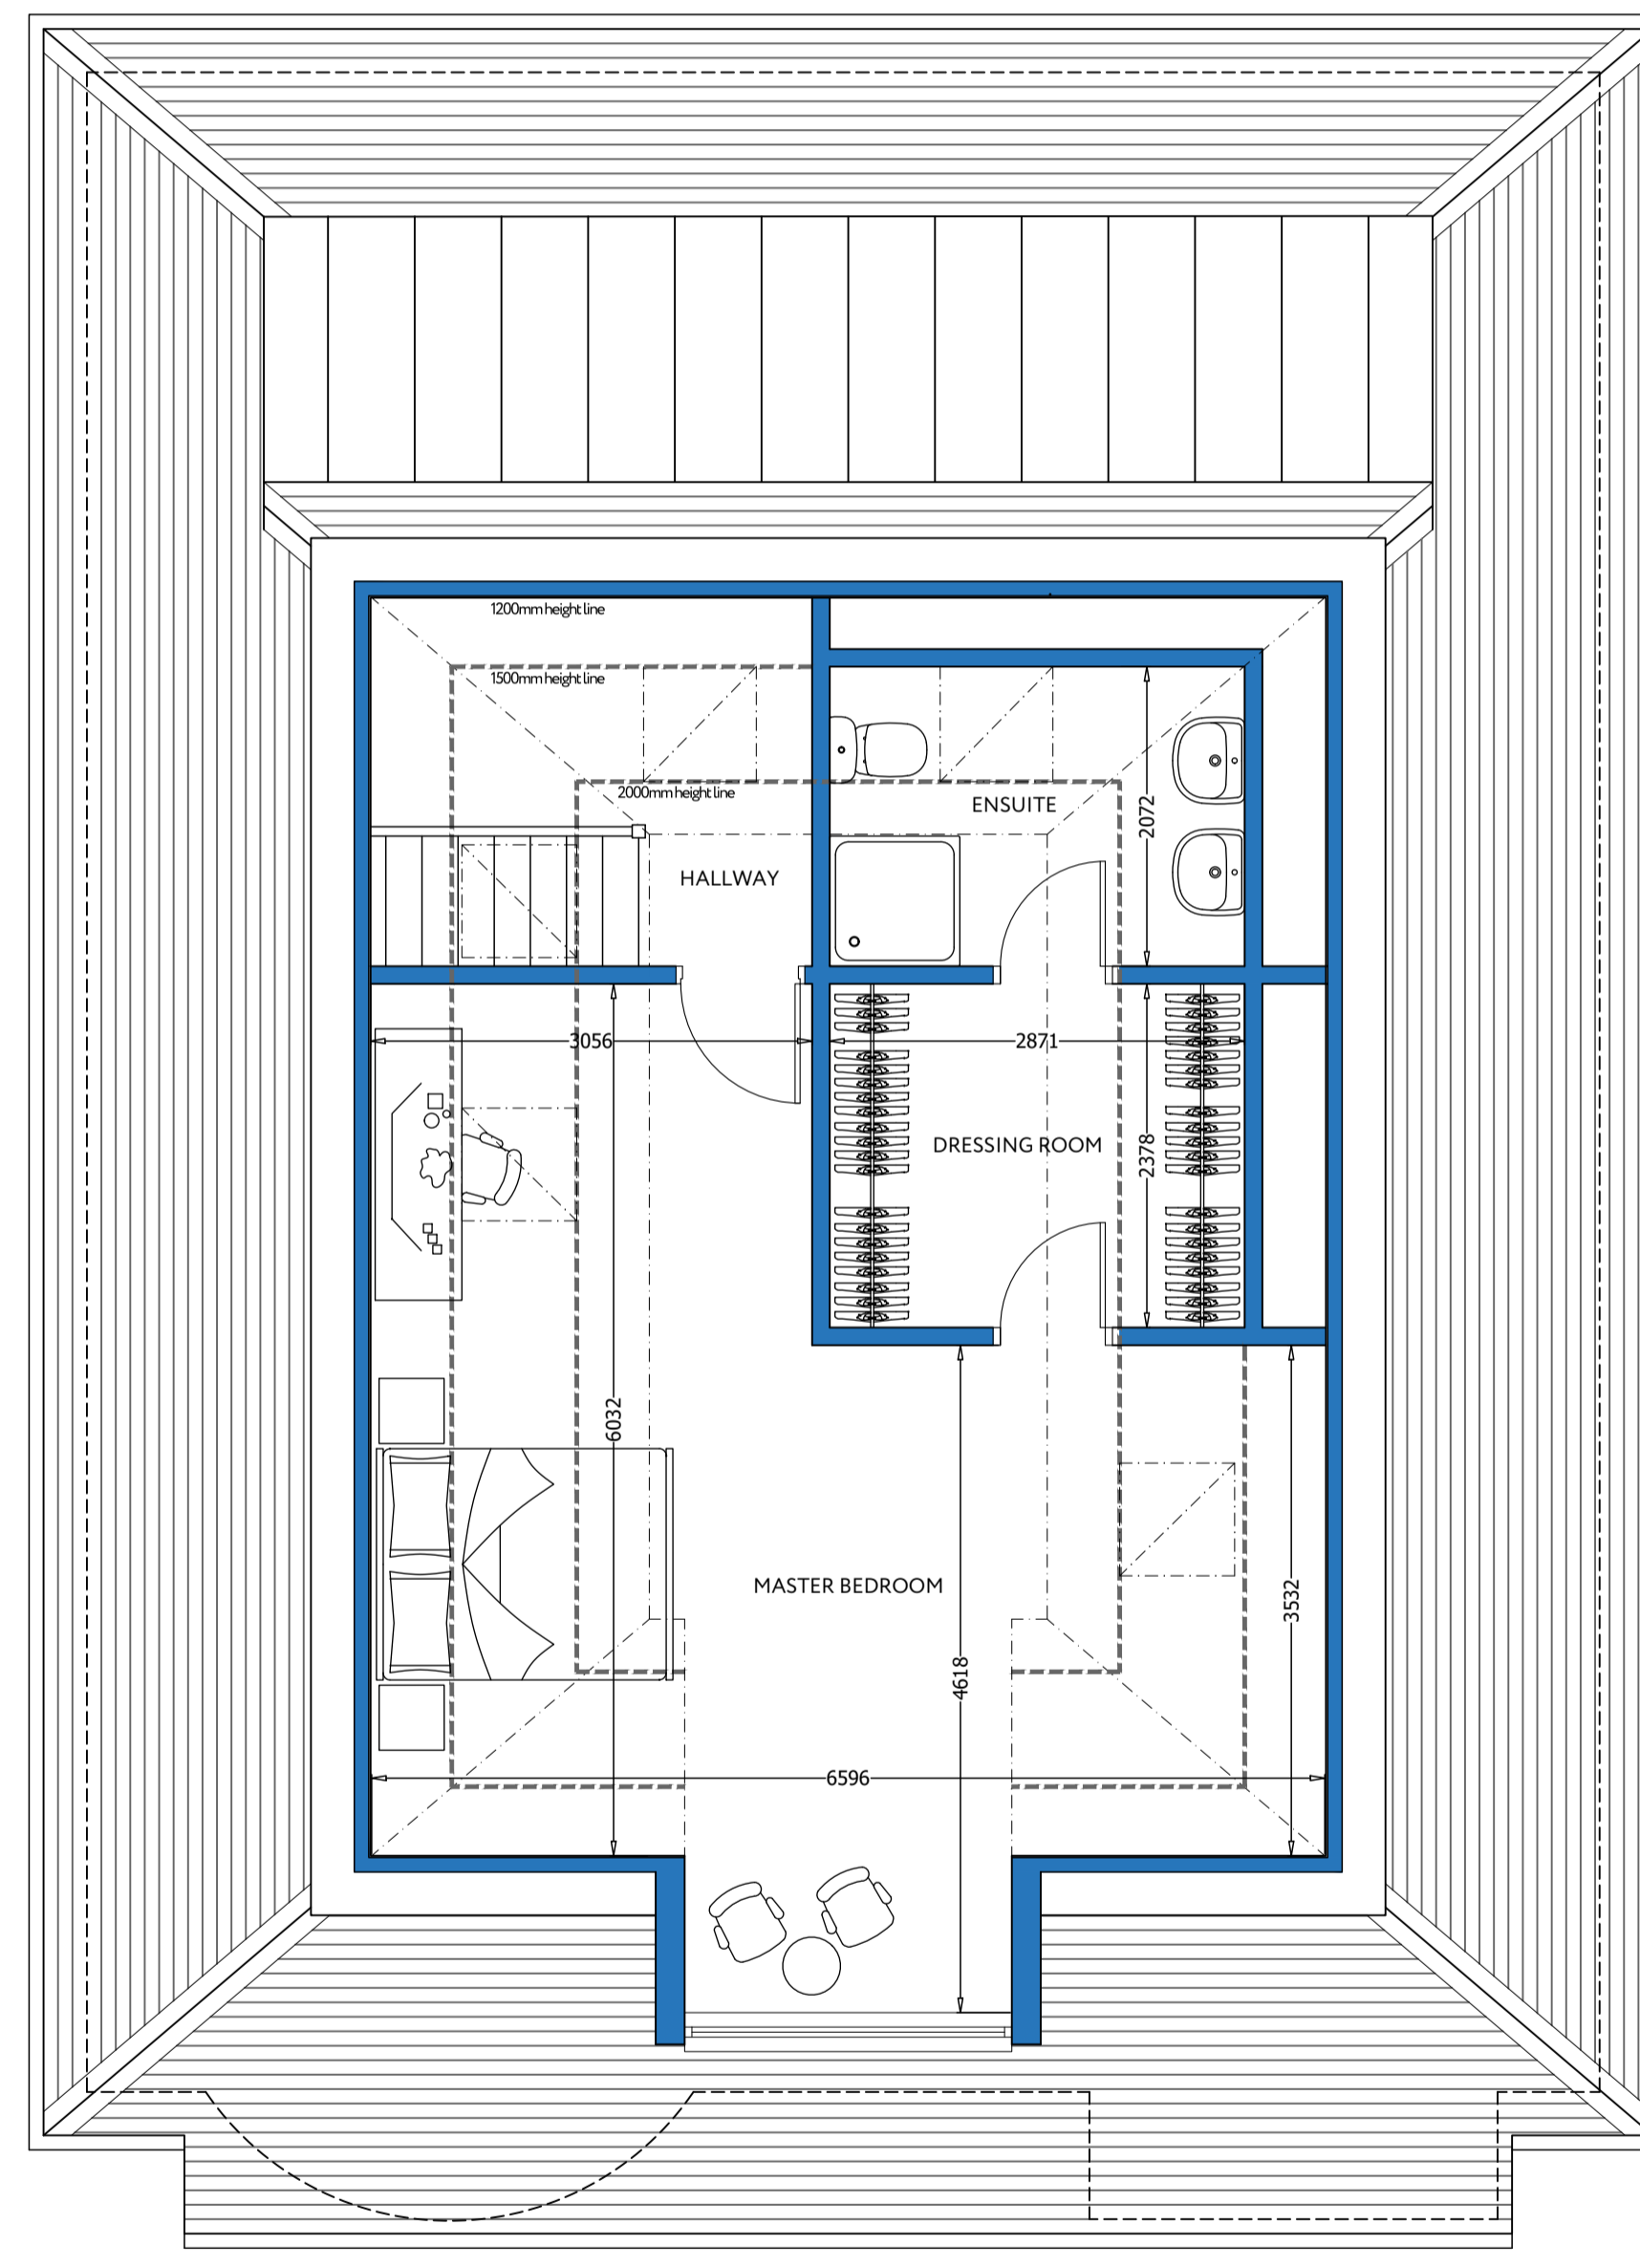

ATTIC PLAN AS PROPOSED



Rebecchi
ARCHITECTURAL
32 Kempeck Street
Gourock
PA19 1NA
t - 01475 634844
e - marco@rebecchia.com
w - rebecchia.com

Client
Eric Carswell

Project Title
**Proposed Extension and Attic Alterations at
1 Hamilton Drive
Largs**

Drawing Title
Proposed Plans

Scale	Size	Date
1:50	A1	06-07-23

Job No.	Drawing No.	Revision
23-055	PL-003	-

23-055 PL-003 -