

NOTES

ALL DIMENSIONS ARE TO BE CHECKED ON SITE. ANY DISCREPANCIES ARE TO BE VERIFIED WITH THE ARCHITECT BEFORE PROCEEDING WITH THE WORKS.



WHERE ITEMS ARE COVERED BY DRAWINGS OF A DIFFERENT SCALE THE LARGER SCALE DRAWINGS ARE TO BE WORKED TO.

DO NOT SCALE OFF DRAWINGS. FIGURED DIMENSIONS TO BE WORKED TO IN ALL CASES.

ALL DIMENSIONS INDICATED ARE STRUCTURAL UNLESS STATED OTHERWISE.

THIS DRAWING IS TO BE READ IN CONJUNCTION WITH ALL OTHER GENERAL ARRANGEMENT DRAWINGS, DETAILS AND SPECIFICATIONS.

ALL WORKS TO COMPLY WITH THE REQUIREMENTS OF BUILDING REGULATIONS 1991 AND SUBSEQUENT AMENDMENTS.

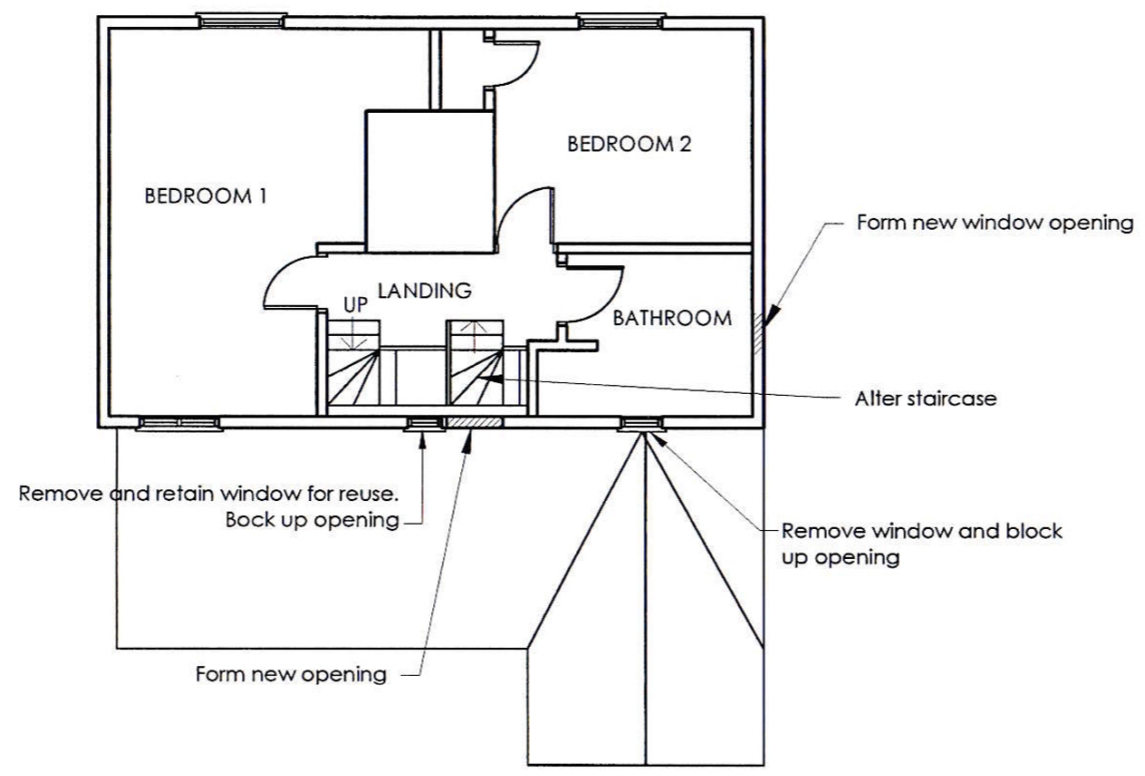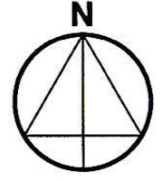

issue	initials & date	modification	QA
A	MH 09/01/2014	Site detail added	QA
B	MH 04/03/2014	Notes added	QA
C	AA 03/12/2018	Notes added	QA

DRAWING TYPE
PLANNING

PROJECT TITLE
ALTERATIONS & EXTENSION
BRIDGE HOUSE, ROGUES HILL
PENSURST, KENT TN11 8BQ

CLIENT
MR & MRS STOREY

DRAWING TITLE
**FIRST FLOOR
EXISTING**

**DRAWING
20/1005**

FIRST FLOOR EXISTING

AS EXISTING
SCALE 1:100

