

NOTES

ALL DIMENSIONS ARE TO BE CHECKED ON SITE. ANY DISCREPANCIES ARE TO BE VERIFIED WITH THE ARCHITECT BEFORE PROCEEDING WITH THE WORKS.


WHERE ITEMS ARE COVERED BY DRAWINGS OF A DIFFERENT SCALE THE LARGER SCALE DRAWINGS ARE TO BE WORKED TO.

DO NOT SCALE OFF DRAWINGS. FIGURED DIMENSIONS TO BE WORKED TO IN ALL CASES.


ALL DIMENSIONS INDICATED ARE STRUCTURAL UNLESS STATED OTHERWISE.

THIS DRAWING IS TO BE READ IN CONJUNCTION WITH ALL OTHER GENERAL ARRANGEMENT DRAWINGS, DETAILS AND SPECIFICATIONS.

ALL WORKS TO COMPLY WITH THE REQUIREMENTS OF BUILDING REGULATIONS 1991 AND SUBSEQUENT AMENDMENTS.

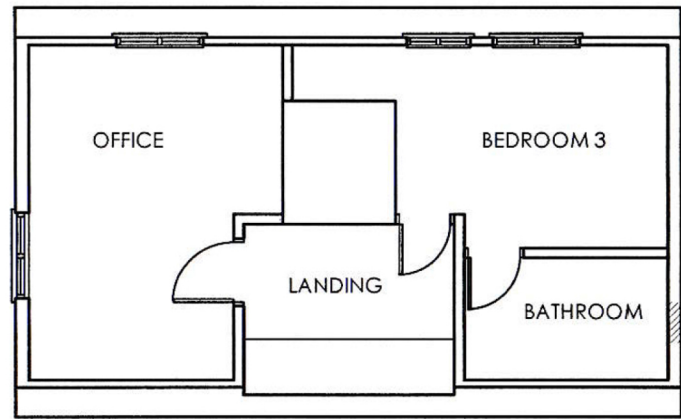

Form new window opening

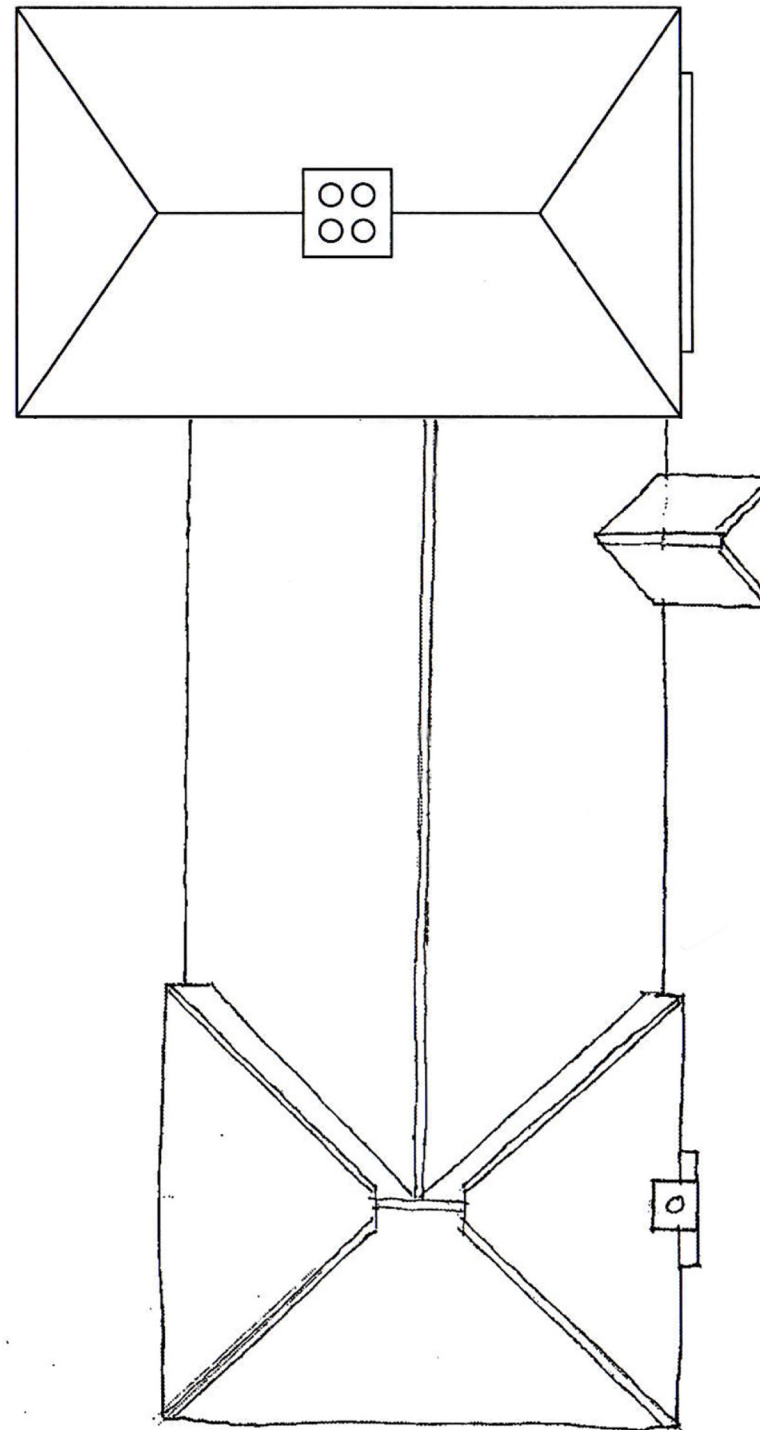

DRAWING TYPE

PLANNING

PROJECT TITLE

ALTERATIONS & EXTENSION
BRIDGE HOUSE, ROGUES HILL
PENSHURST, KENT TN11 8BQ

CLIENT

MR & MRS STOREY

DRAWING TITLE

SECOND FLOOR & ROOF
Proposed

DRAWING

20 / 1014

SECOND FLOOR & ROOF
Proposed

SCALE 1:100

METRIC SCALE
1:100

