


2303/8

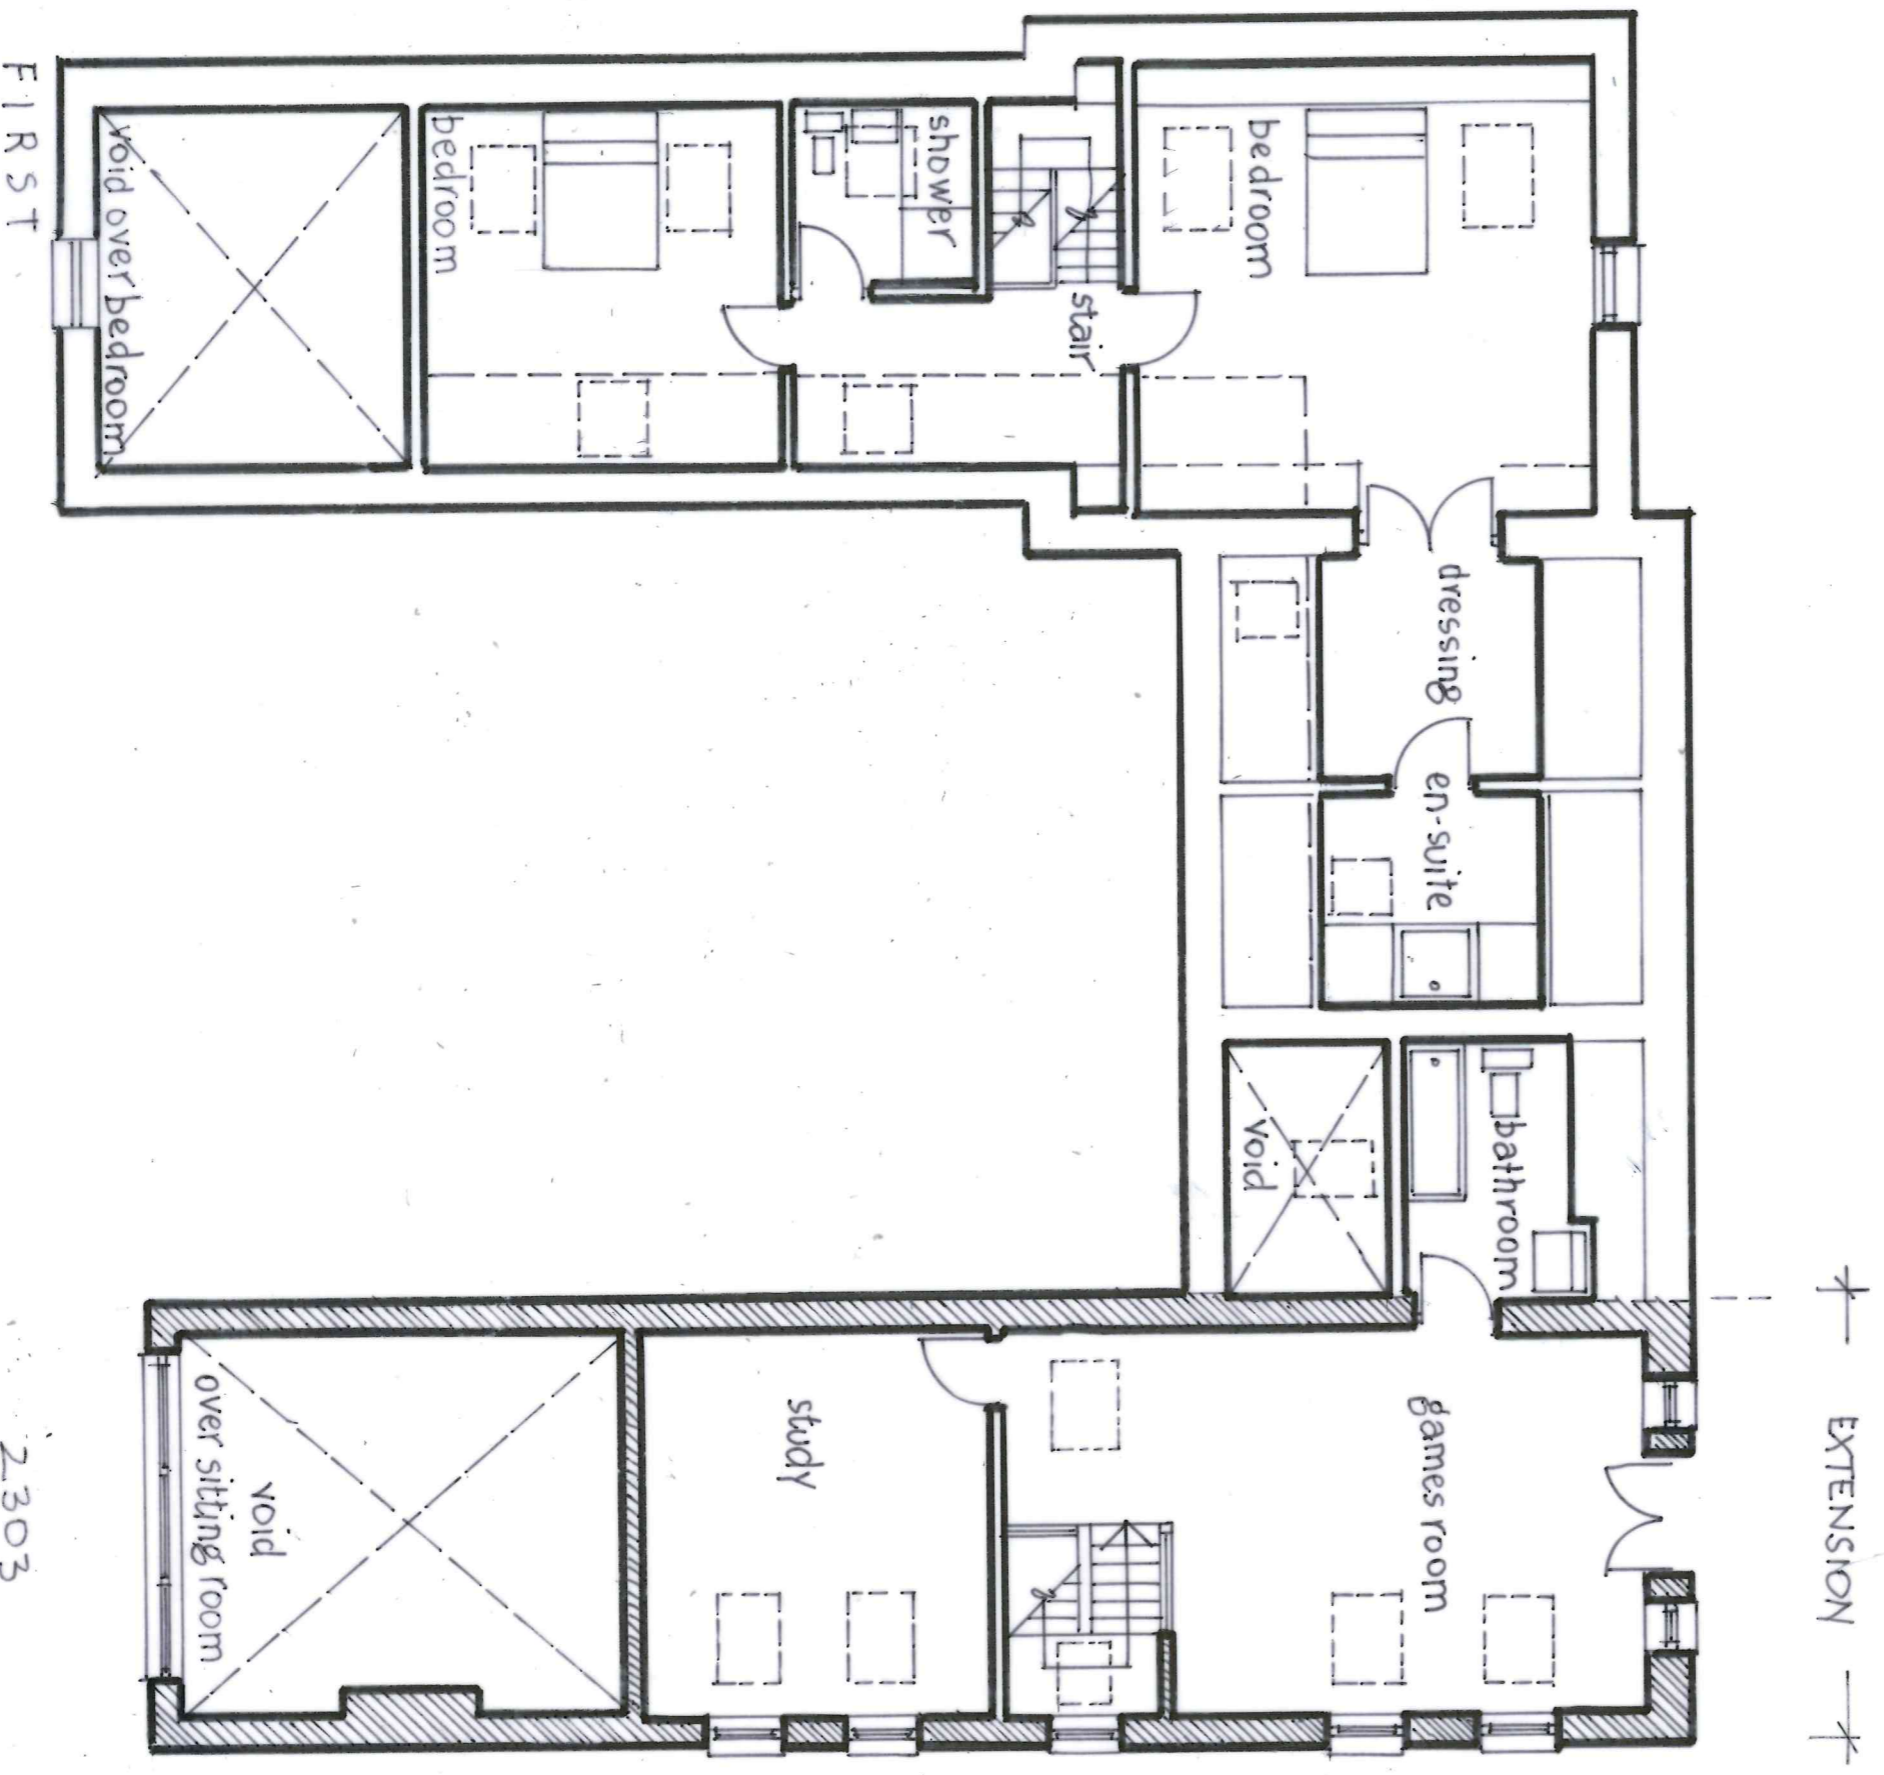

PLAN AS PROPOSED

2303

scale 1:100 5M

2303

REFURBISHMENT AND EXTENSION OF EXISTING BARN AT  
CLONEY COTTAGE, KIPPEN

MC EACHERN ARCHITECTS