


2303/8

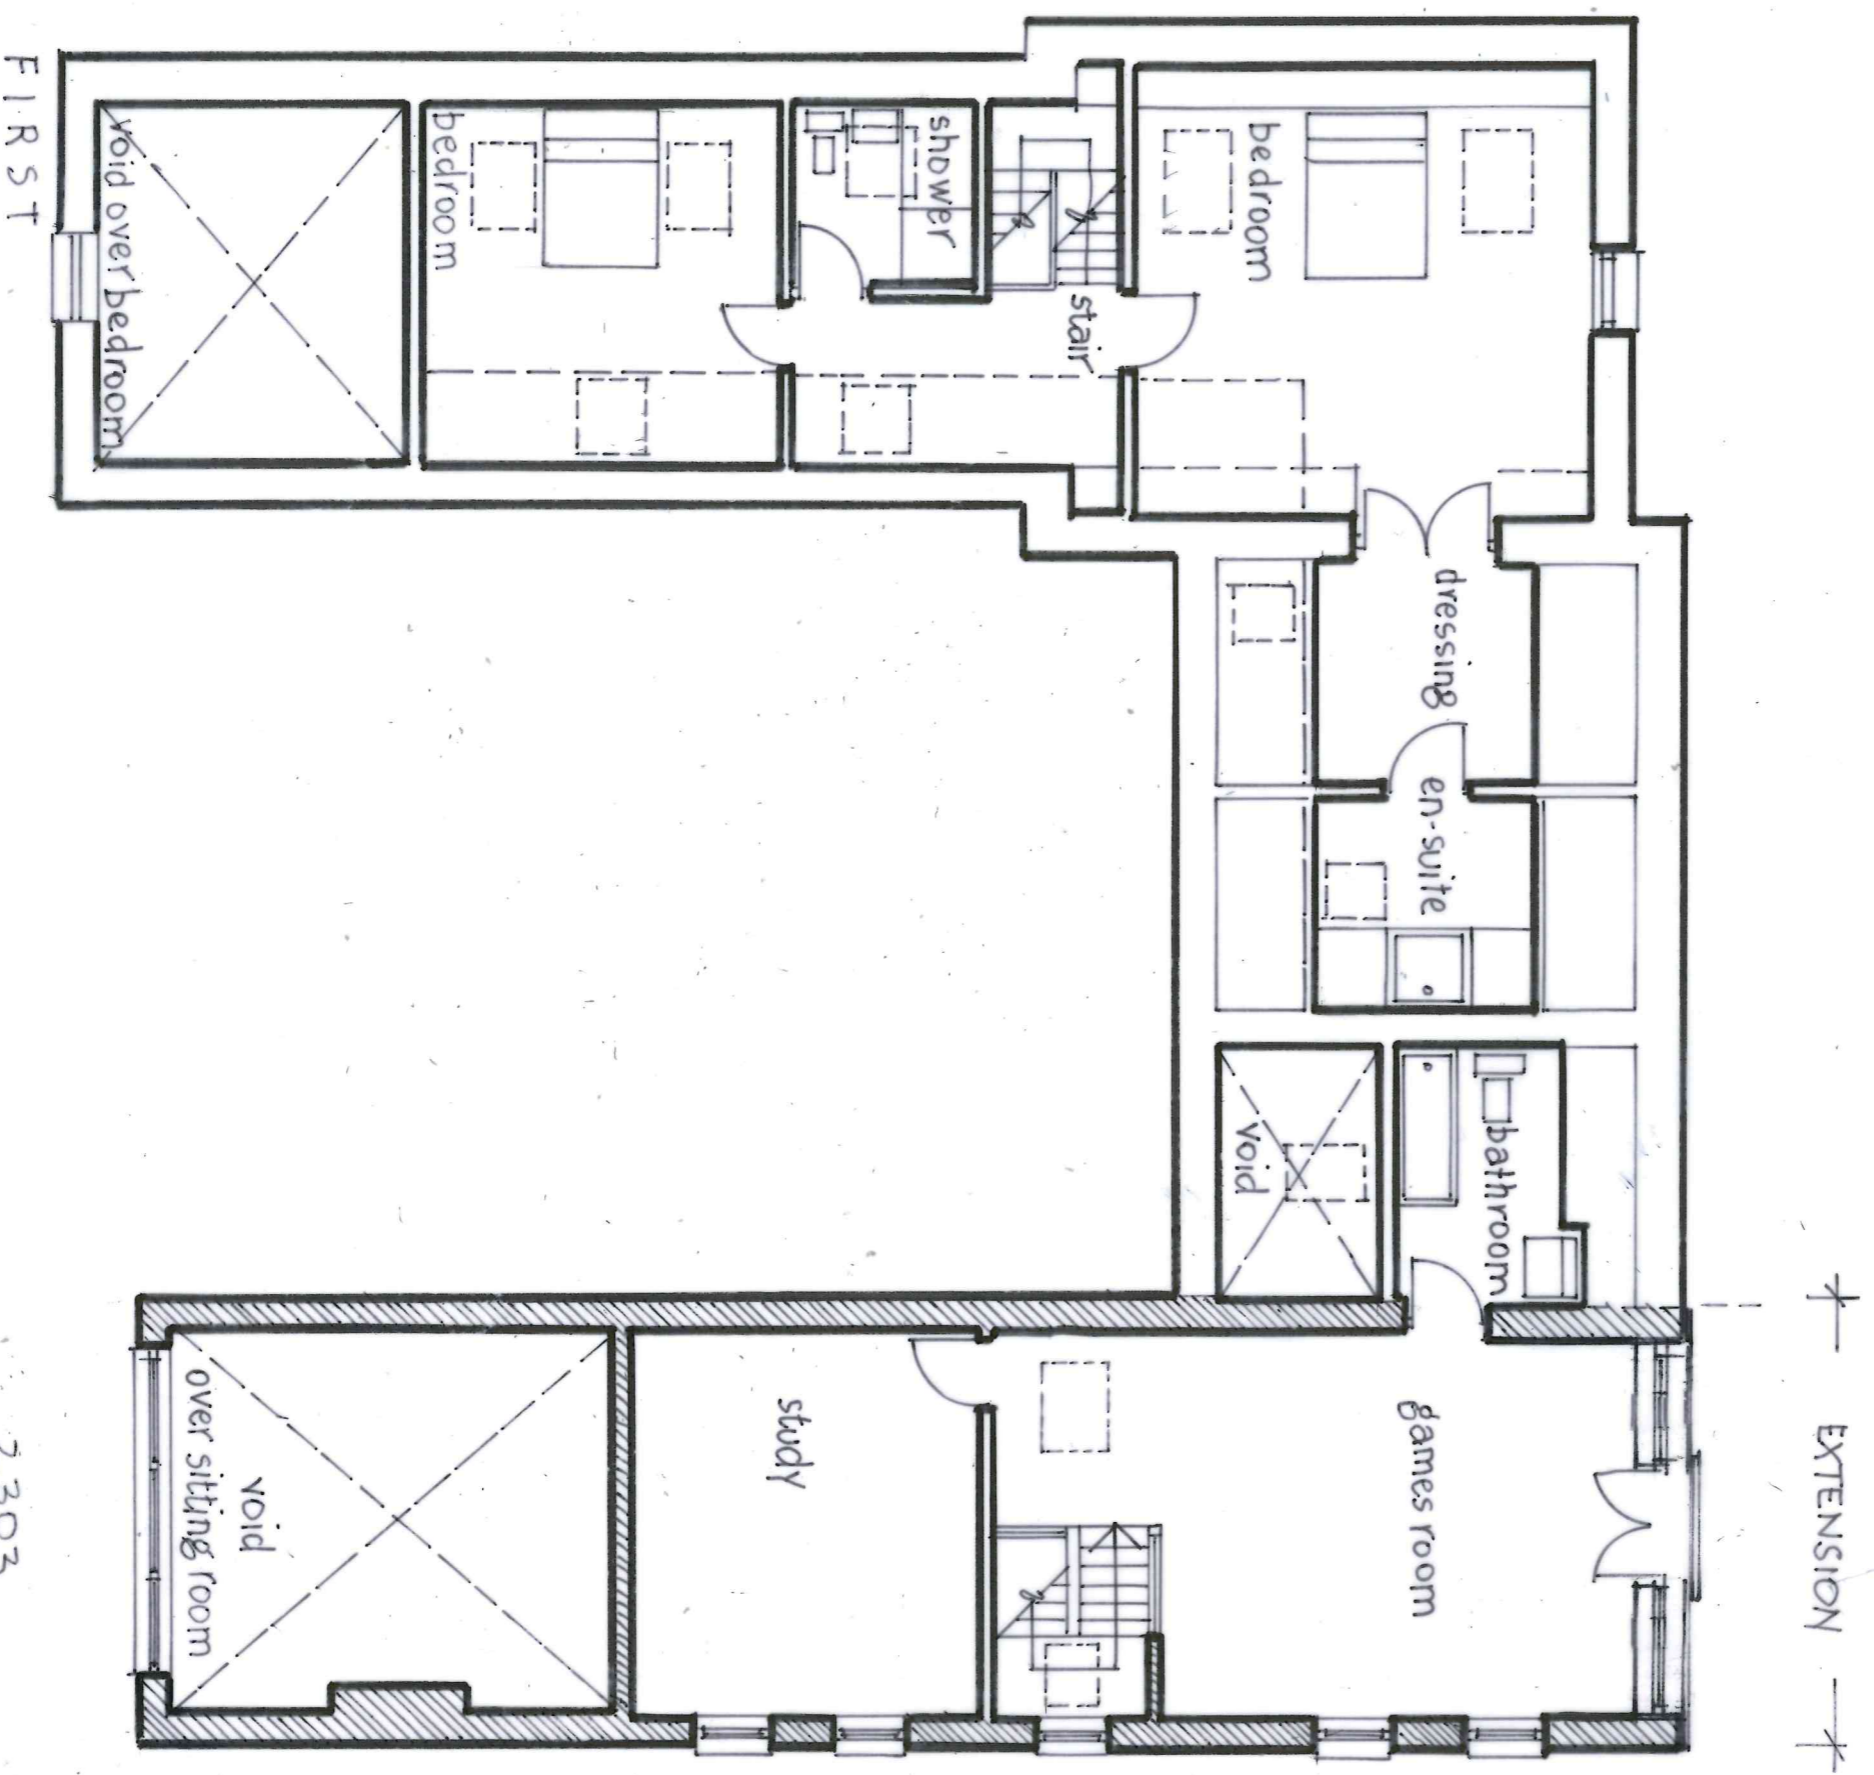

PLAN AS PROPOSED

REFURBISHMENT AND EXTENSION OF EXISTING BARNS AT  
CLONEY COTTAGE, KIPPEN

MCEACHERN ARCHITECTS

2303  
5M  
scale 1:100  
2303