
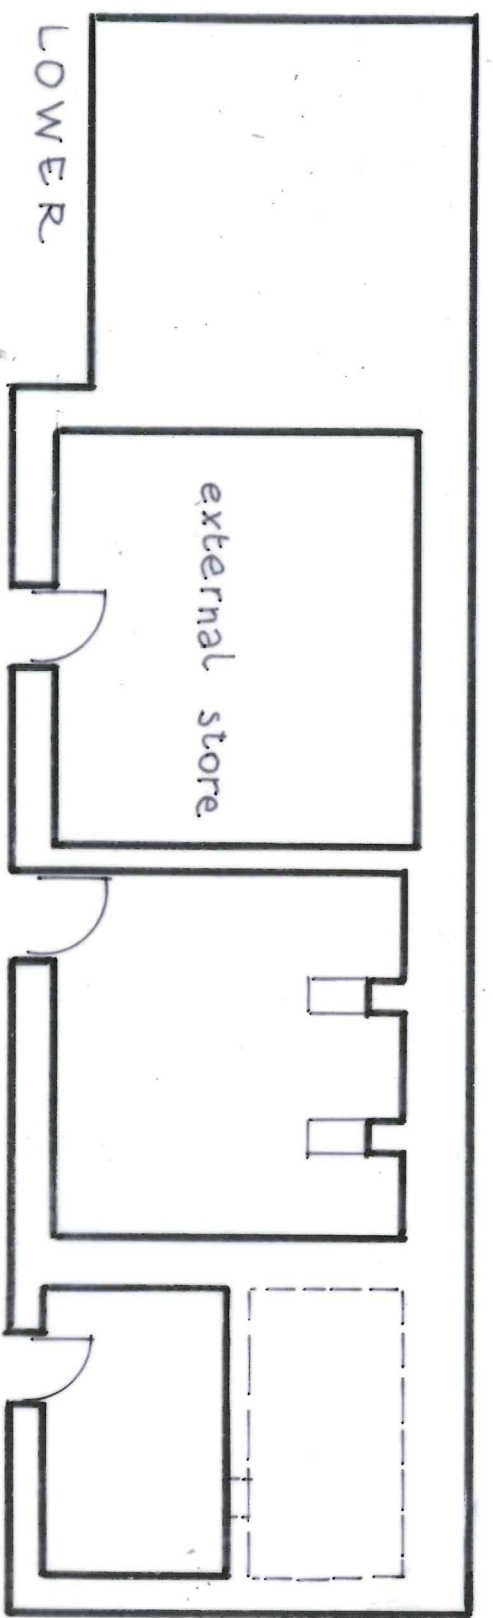
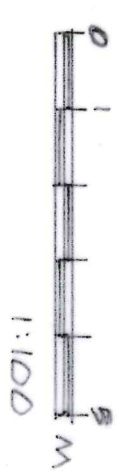
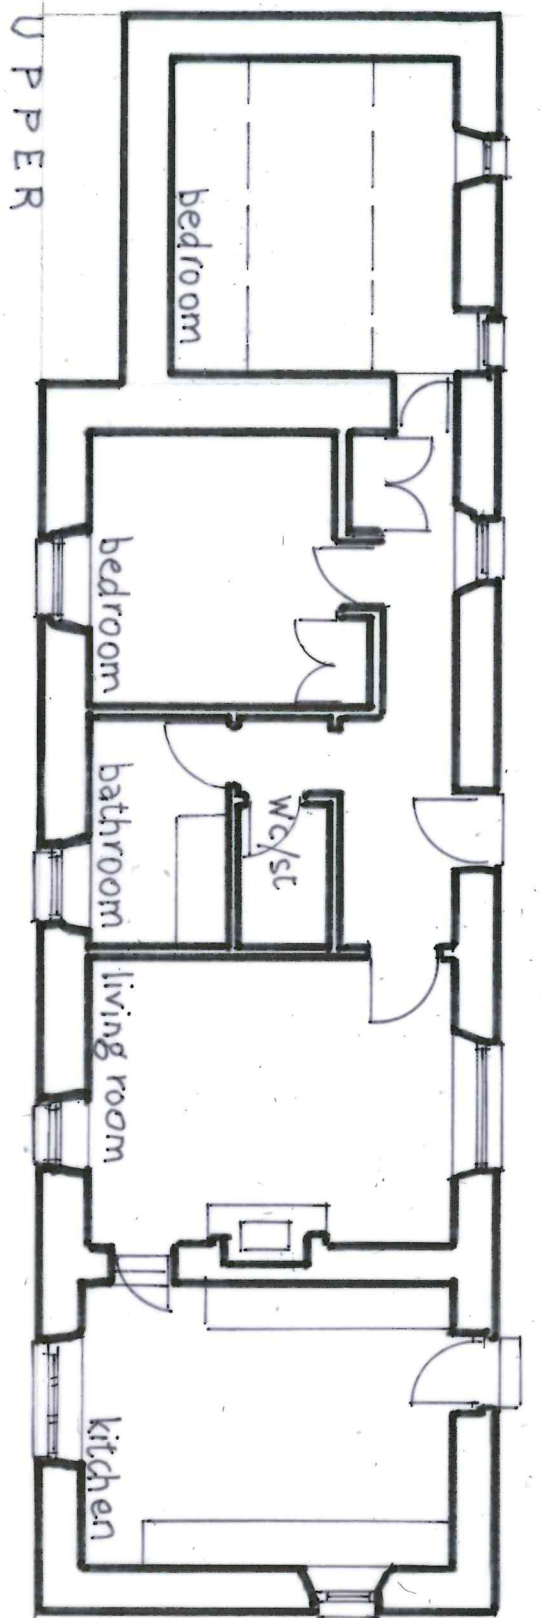


2303/5

EXISTING CLONEY COTTAGE to be DEMOLISHED

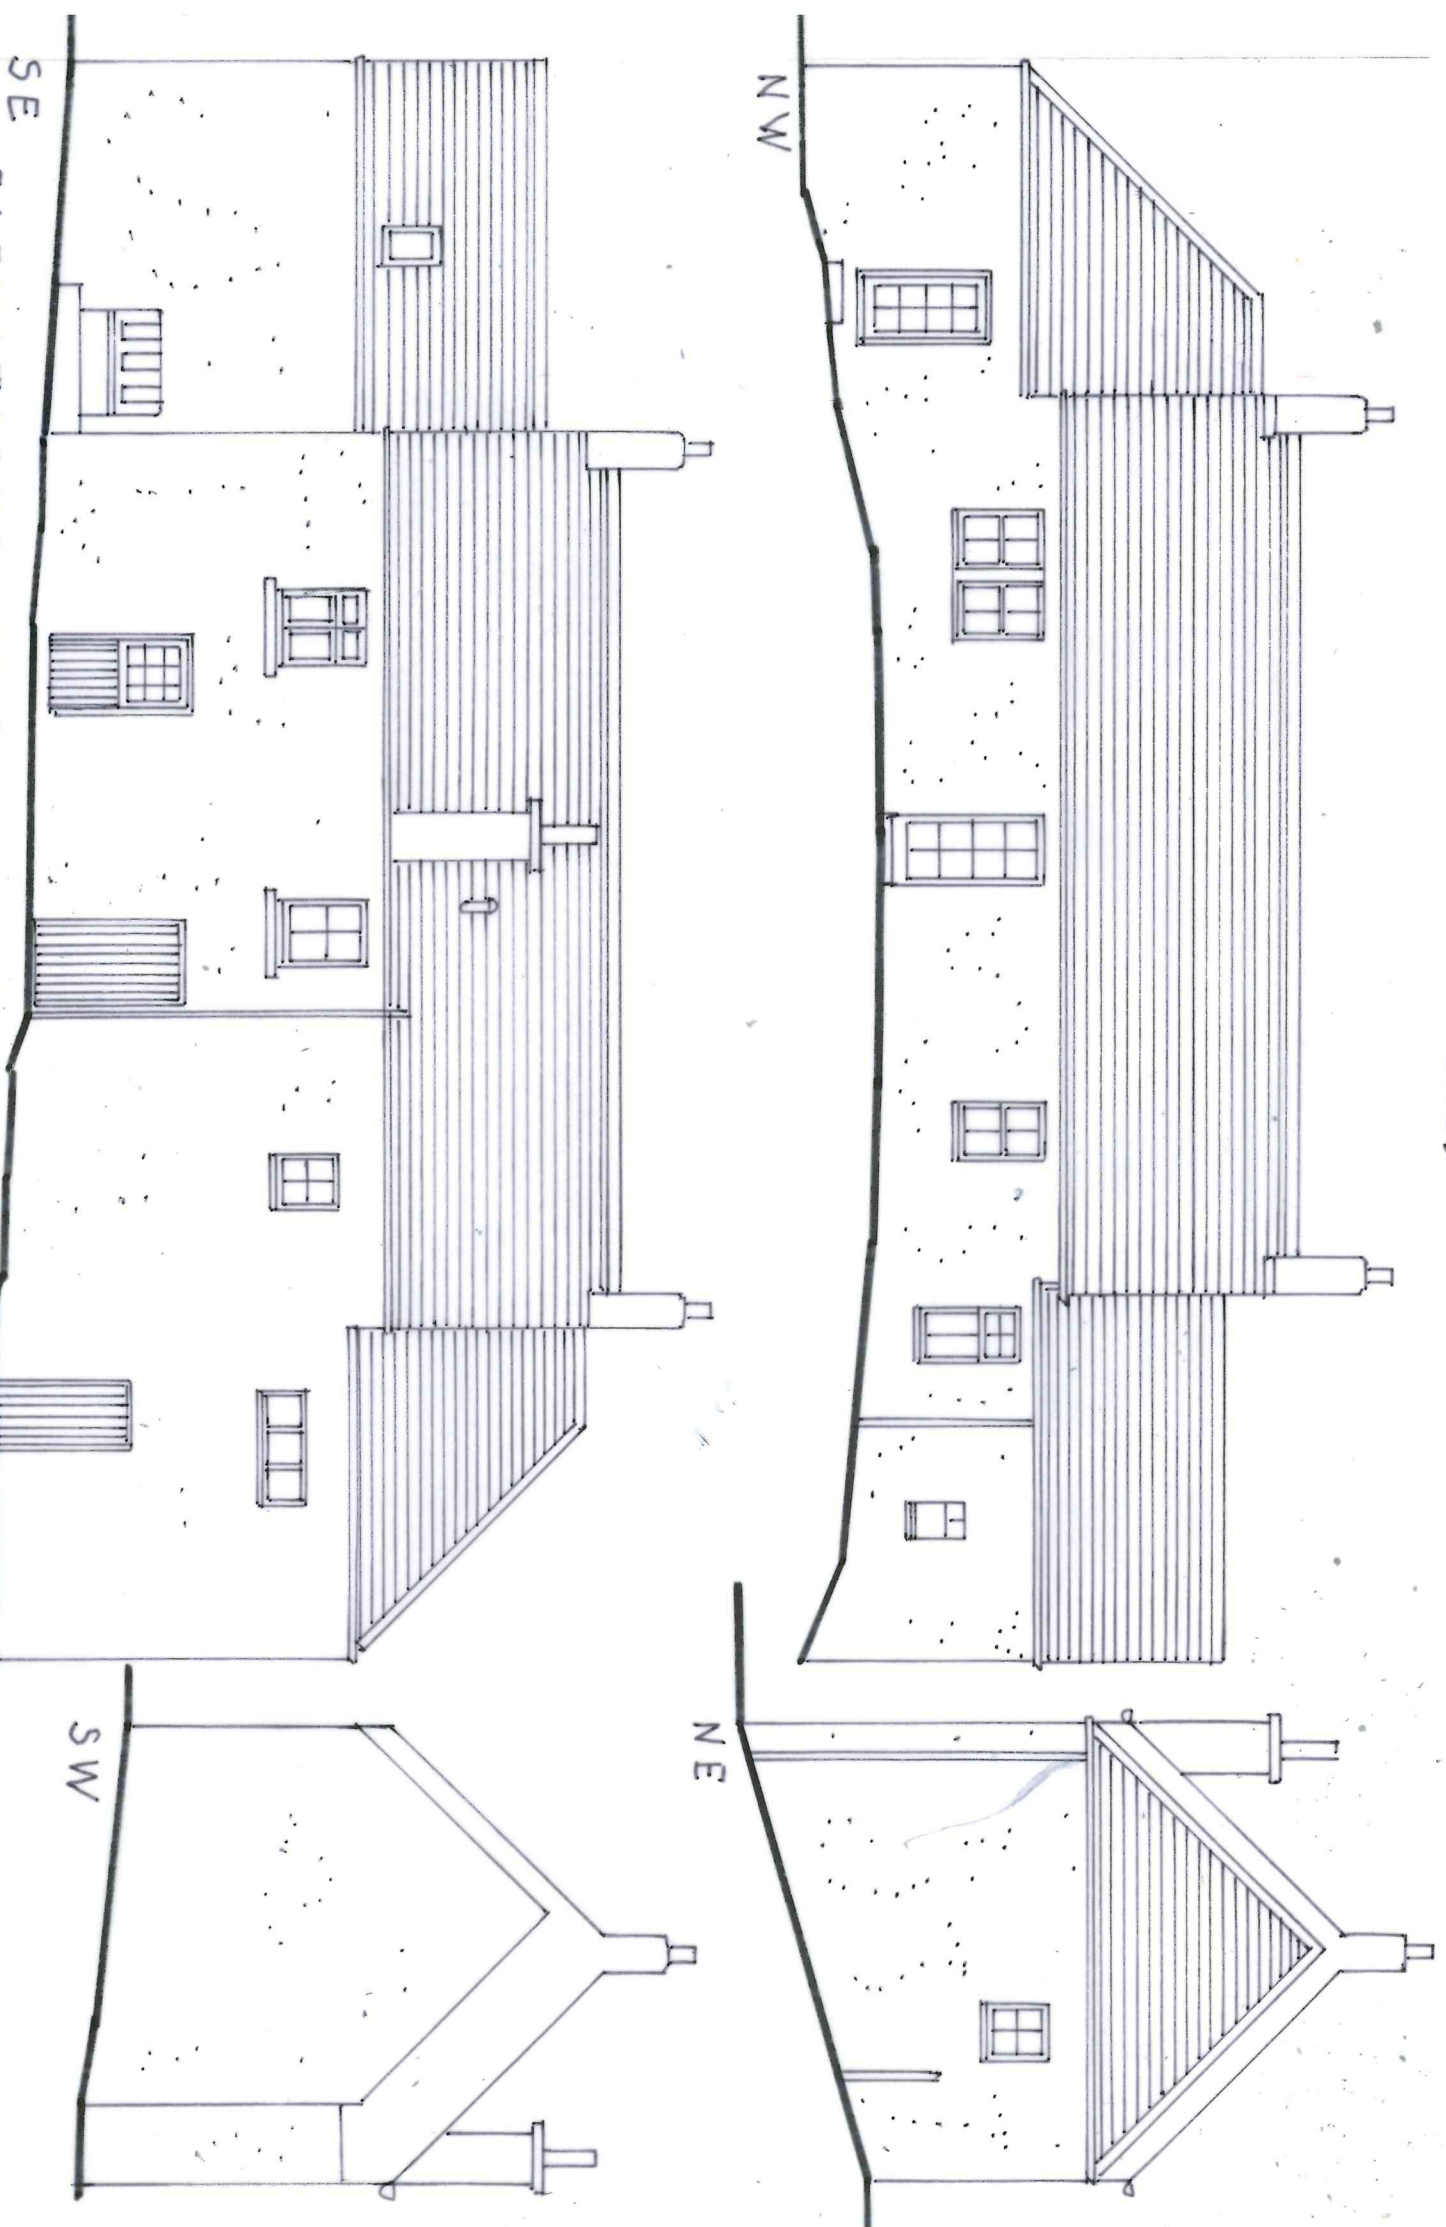

REFURBISHMENT AND EXTENSION OF EXISTING BARN AT MCEACHERN ARCHITECTS  
CLONEY COTTAGE, KIPPEN

2303