


2303 / 1

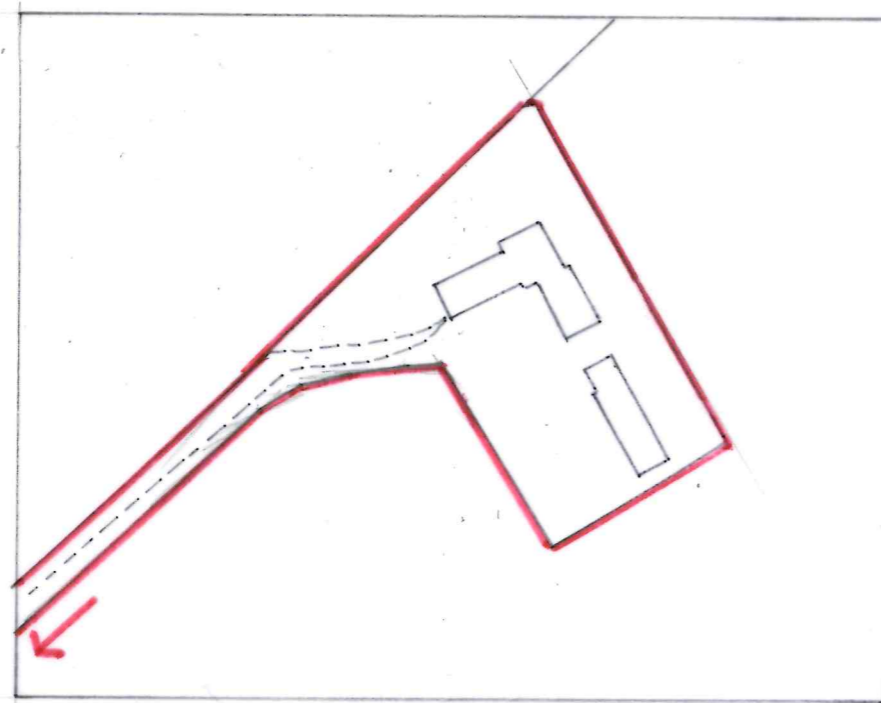

From OS map scale 1:1250

Existing DRIVEWAY

Location Plan 1:500




Various work at Cloney Cottage, Kippen

- New GARAGE
- Existing BARN BUILDINGS
- turning
- New EXTENSION
- Existing BUILDING TO BE DEMOLISHED
- treatment unit connected to existing house drainage outflow

Garden



Joining Jenny Woodston (Tarmac Road)

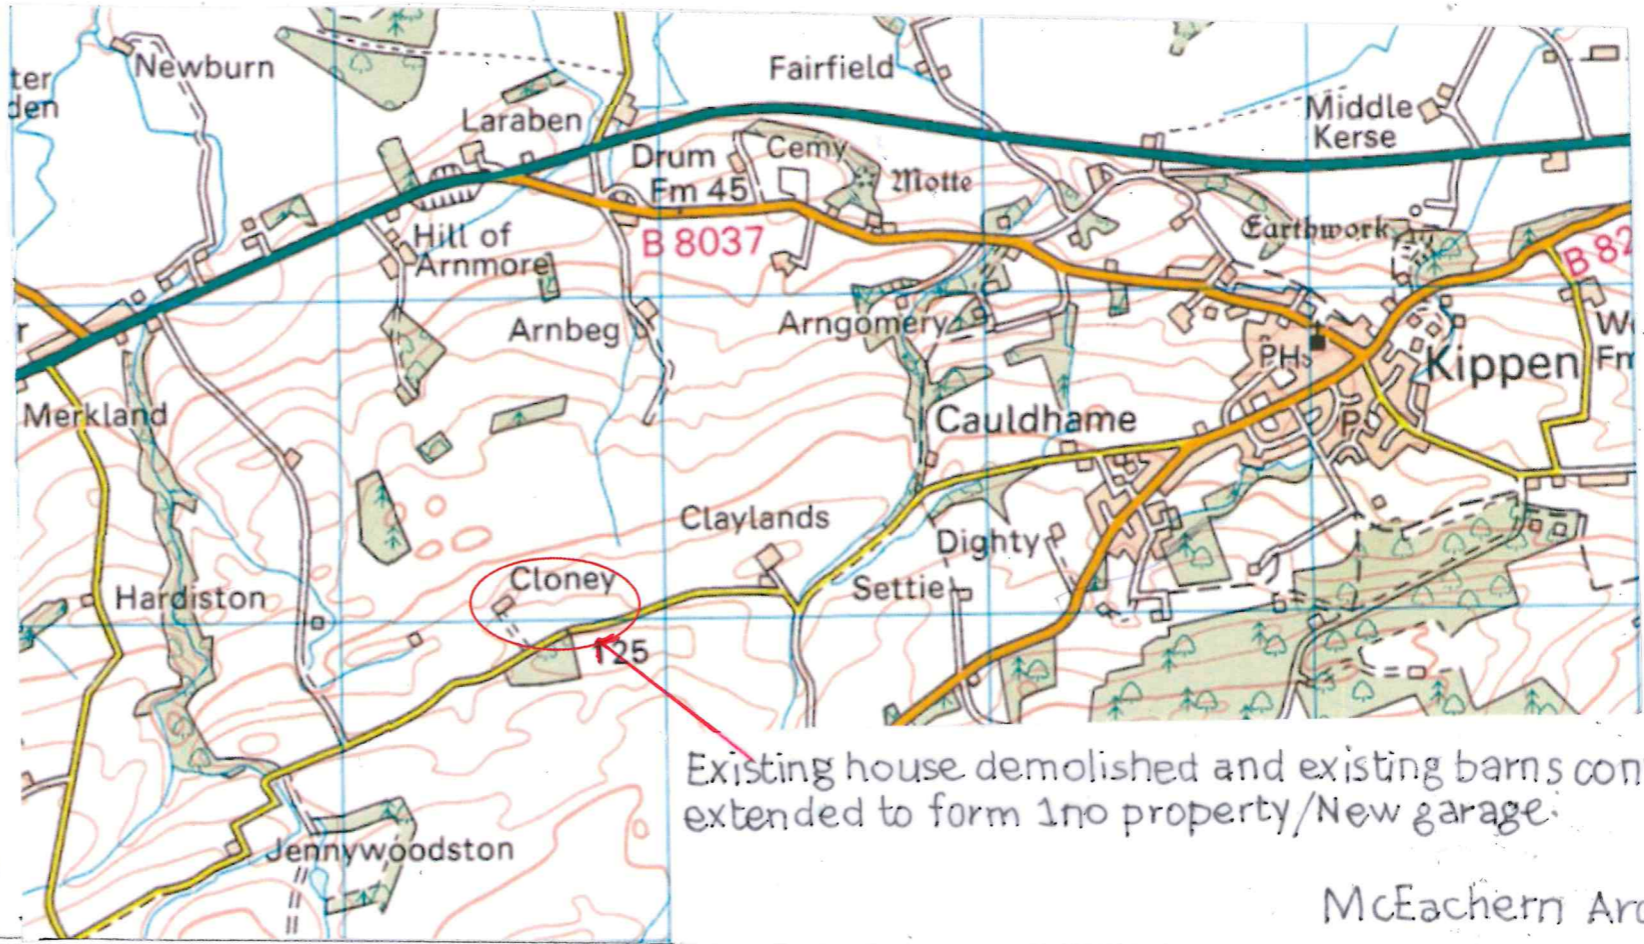

Existing house demolished and existing barns converted and extended to form 1 no property / New garage.

General location for information nts