



NOTES

- The Copy right of this drawing is the property of IDEAL DESIGN Ltd. and must not be copied otherwise reproduced without written consent.
- The contractor is responsible for checking dimensions, tolerances and references. Any discrepancy to be verified with the Architect before proceeding with the works.
- Figured dimensions to be worked to in all cases

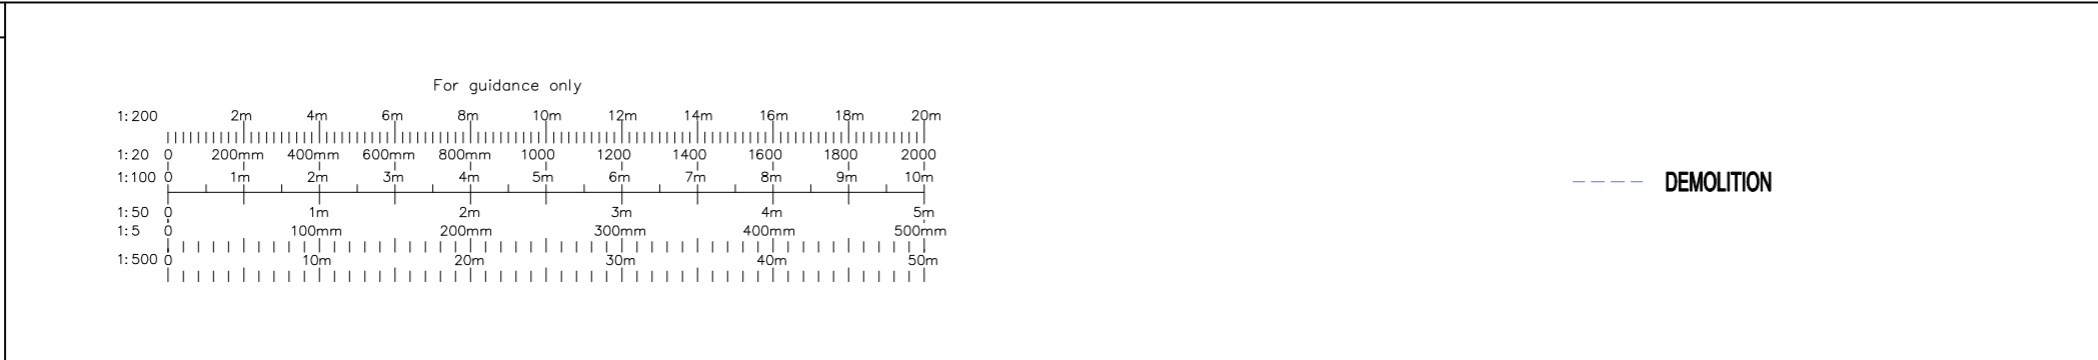

project		22 COURT WAY LONDON W3 0PZ	
drawing		EXISTING & PROPOSED BLOCK PLAN	
date	rev	revision/author/checker	
client		Mr. S MOHAMMED SAJJAD	
drawing no		22CW(23)	rev A
drawn		HS	
scale @ A3		1:500	date 28/02/2024
 IDEAL DESIGN LTD. 43 Upton Lane, London E7 9PA M-07878270940 Email: hitesh@idealdesignltd.com Website: www.idealdesignltd.com			