




Proposed Elevation A

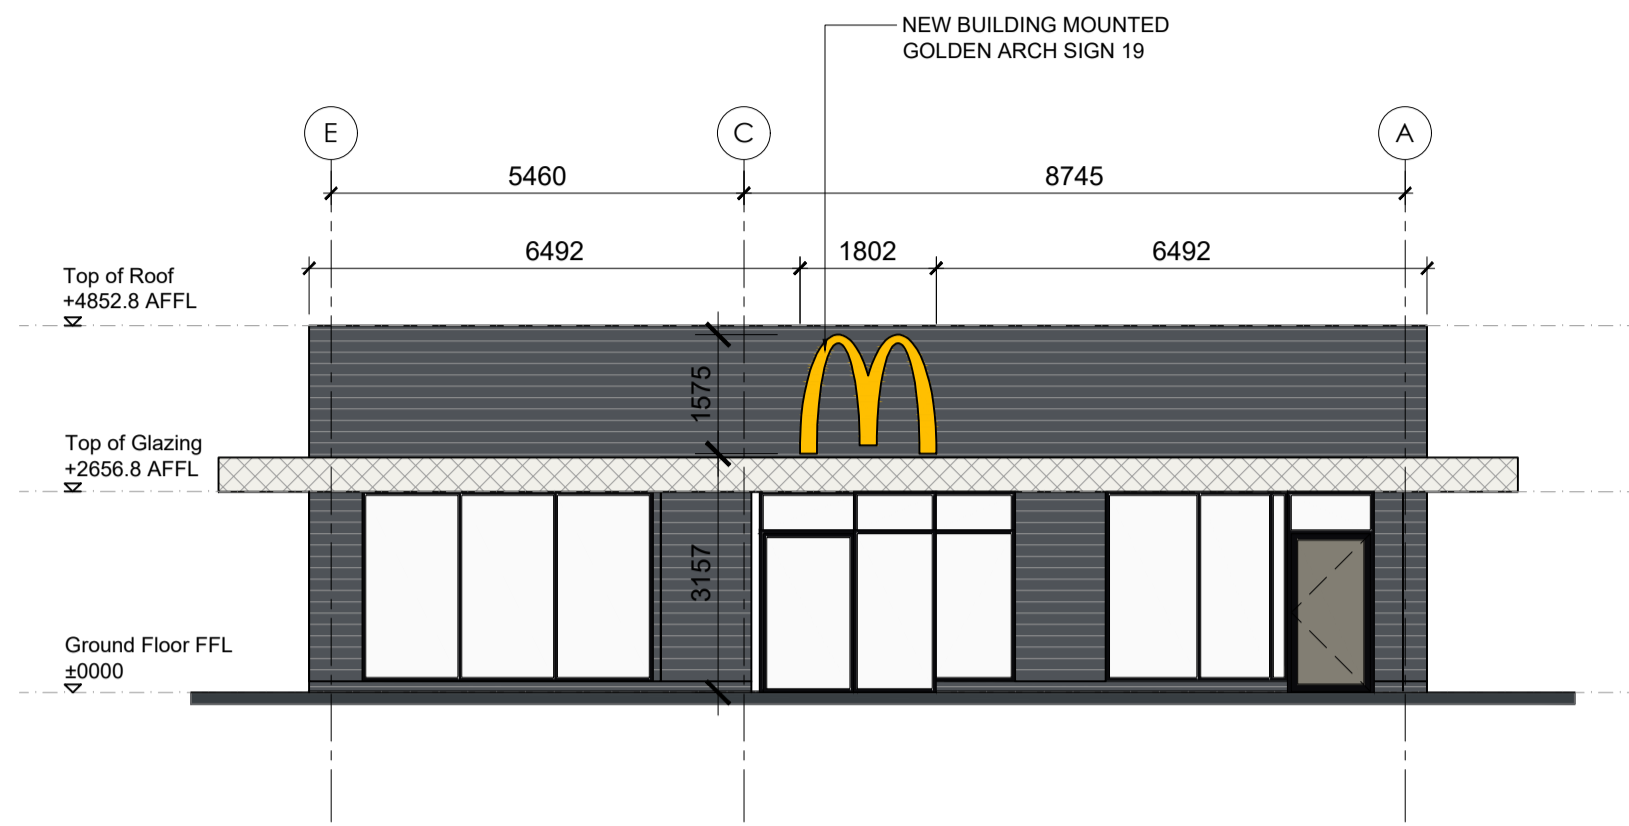

Proposed Elevation B

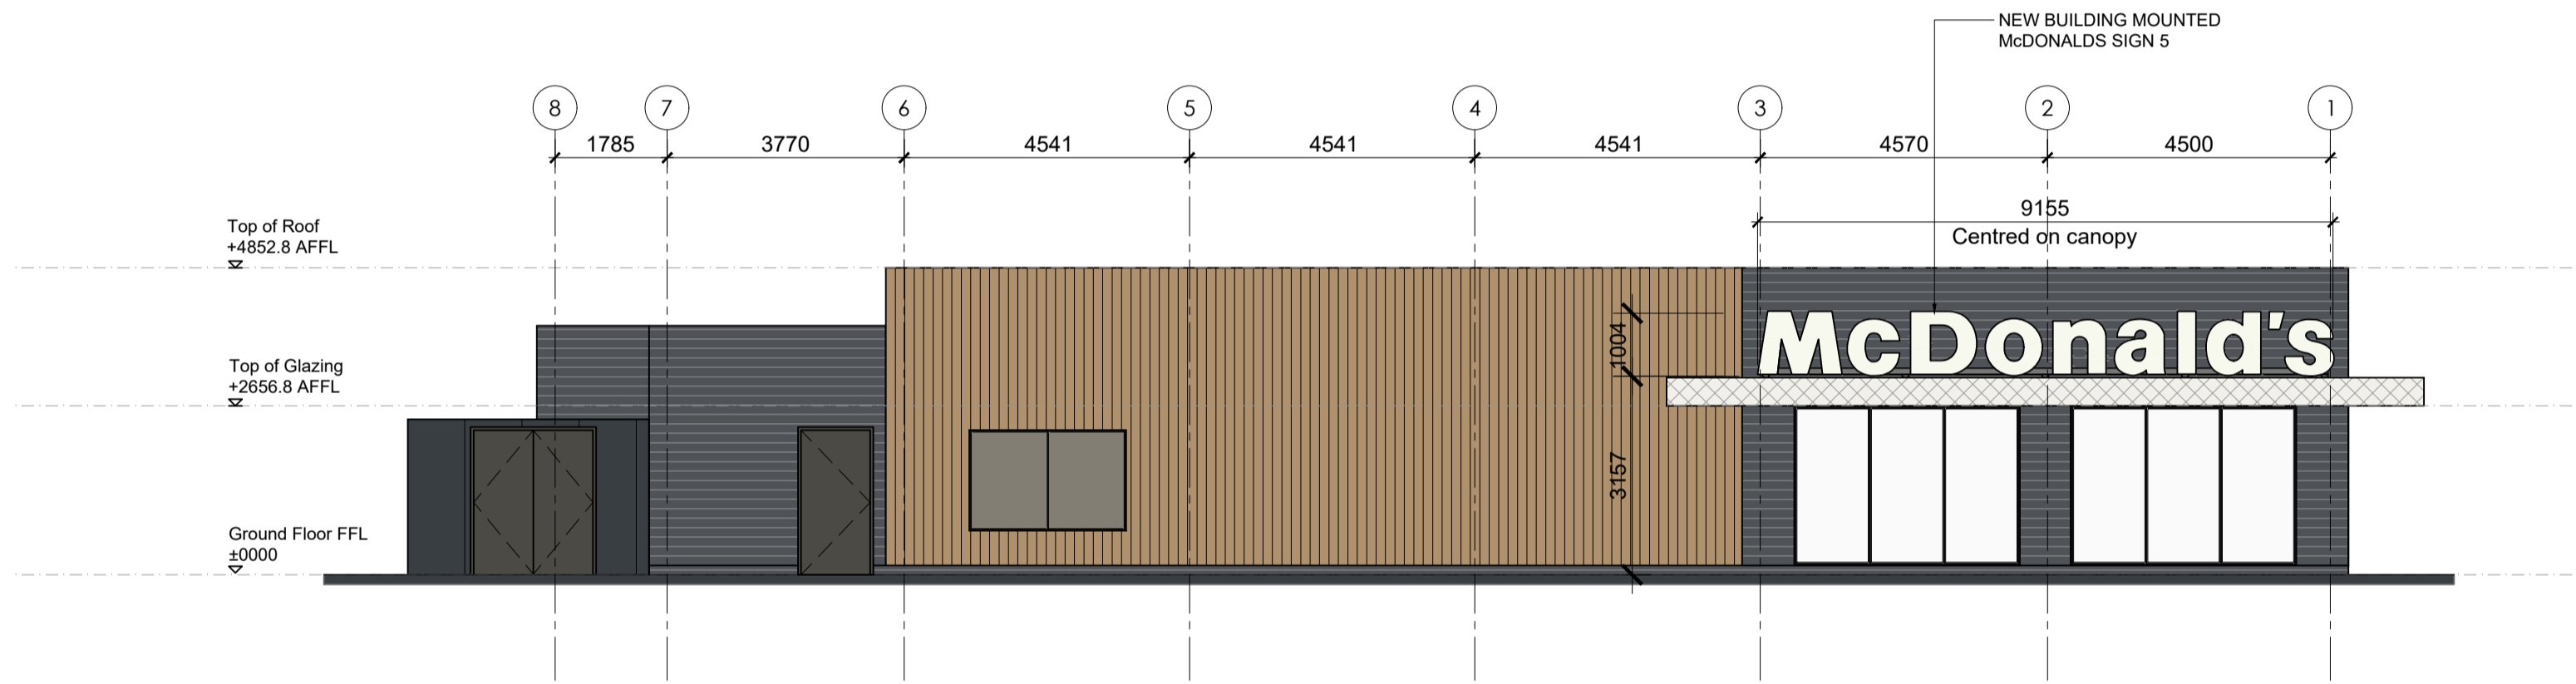


Proposed Elevation C

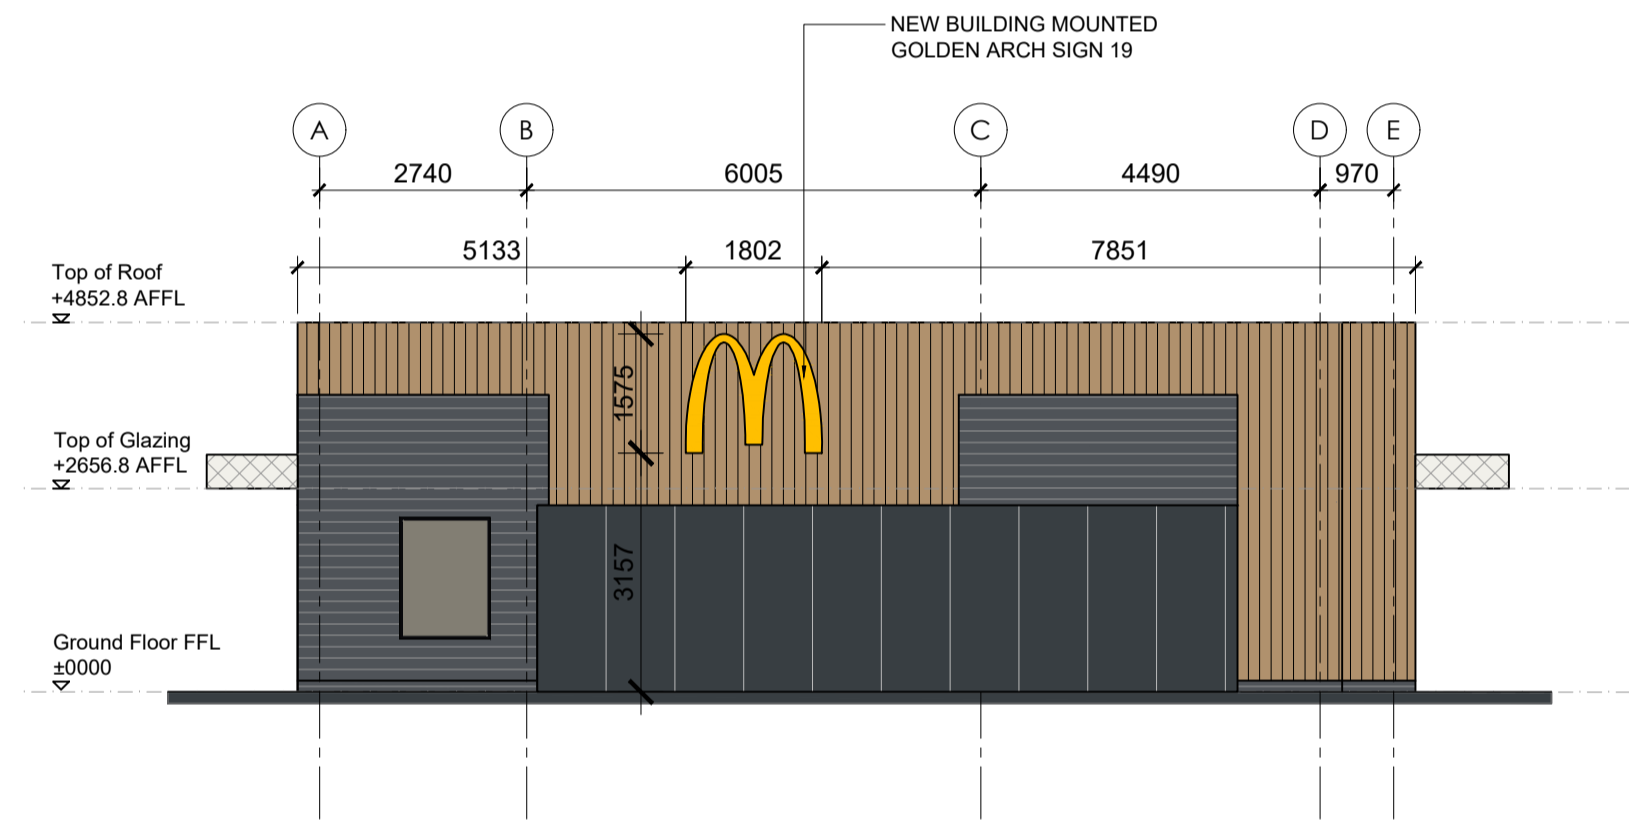

Proposed Elevation D

ADVERT REF	QTY	SIZE (mm)	MATERIALS	COLOUR	HEIGHT (mm) ABOVE GROUND	EXTENT (mm) OF PROJECTION	HEIGHT (mm) OF TEXT	ILLUMINATION
Sign 5	2(New)	915W x 100D x 1004H	White acrylic "McDonald's" text building mounted signage	White	Refer to Elevations	N/A	1004	(STATIC - Max. 600cd/m²)
Sign 19	2(New)	1802W x 100D x 1575H	Yellow acrylic "Golden Arch" symbol roof mounted signage with option of the background color	Yellow	Refer to Elevations	N/A	1575	(STATIC - Max. 600cd/m²)
Single Digital Screen in Cash Booth Window	1(New)	15" Digital Screen Mounted Externally	PPC Aluminium panels housing digital media. Sign to be single sided and non-rotating	Grey RAL 7022	1030	N/A	N/A	Max. 1600cd/m²
PAY Drive-Thru letters	1(New)	982W x 25D x 360H	White acrylic "PAY" text	White	Refer to Elevations	N/A	360	(STATIC - Max. 600cd/m²)
COLLECT Drive-Thru letters	1(New)	2300W x 25D x 360H	White acrylic "COLLECT" text	White	Refer to Elevations	N/A	360	(STATIC - Max. 600cd/m²)

PROPOSED BUILDING ADVERT ELEVATIONS 1:100

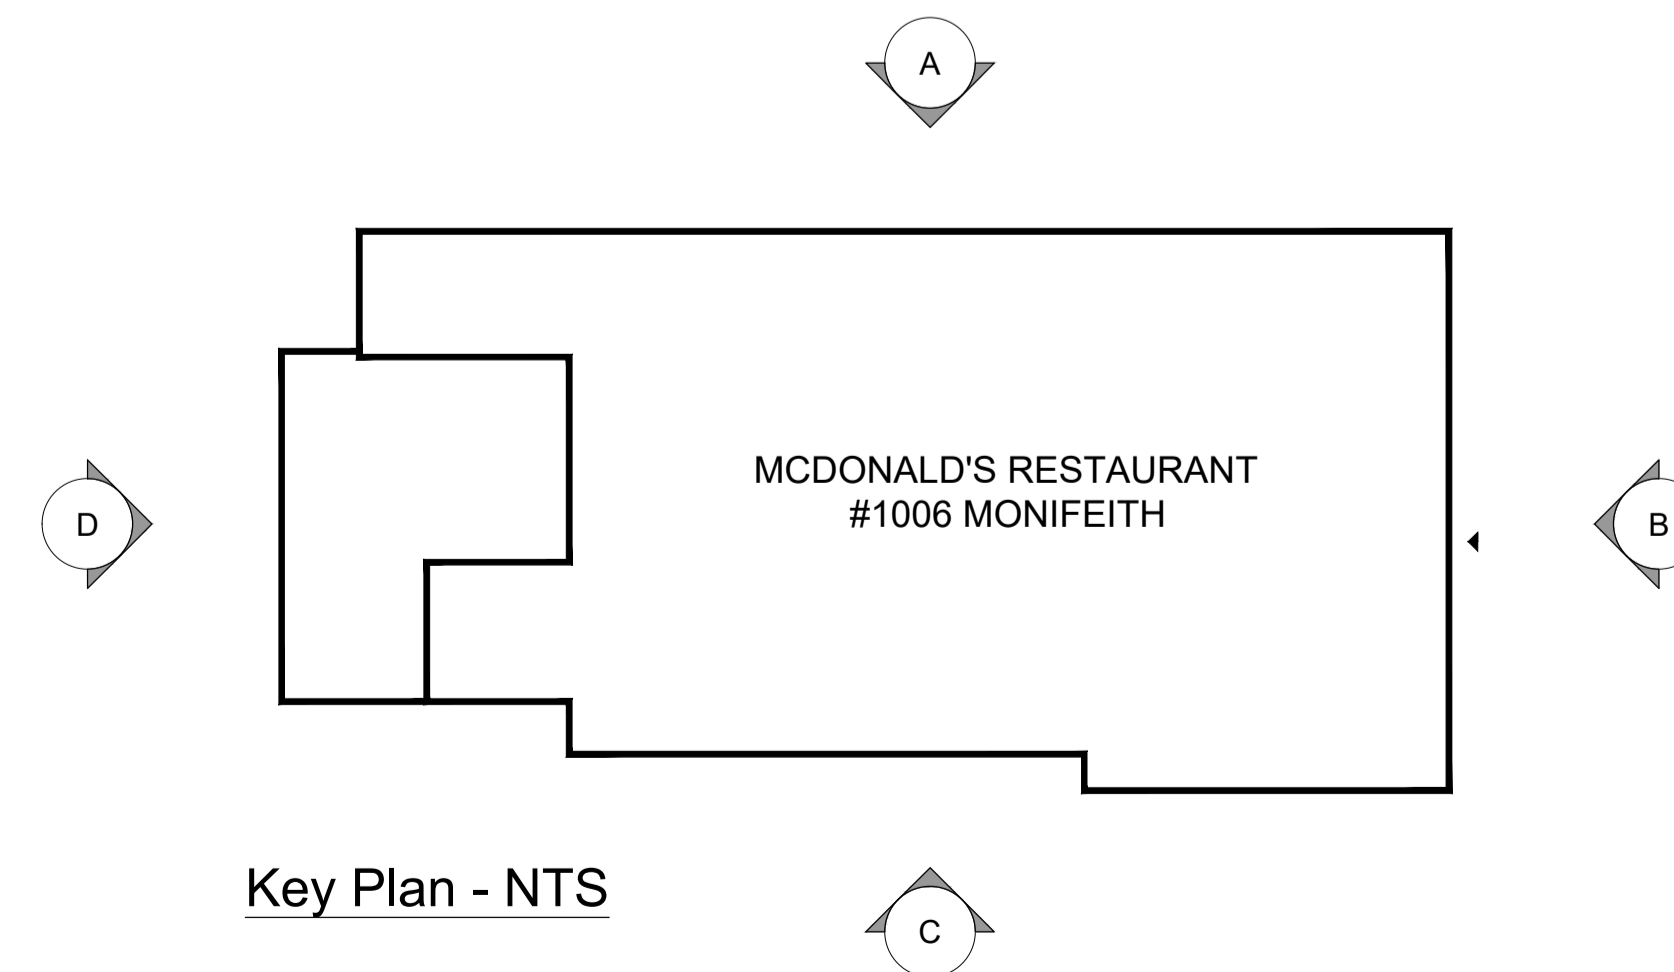

Key Plan - NTS

NOTES

- All dimensions and levels are to be checked on site.
- Any discrepancies are to be reported to the architect before any work commences.
- This drawing shall not be scaled to ascertain any dimensions. Work to figured dims only.
- This drawing shall not be reproduced without express written permission from AEW.
- Title overlay drawings and ownership boundaries are produced using all reasonable endeavours. AEW cannot be responsible for the accuracy or scale discrepancy of base plans supplied to them.
- All works are to be undertaken in accordance with Building Regulations and the latest British Standards.
- All proprietary materials and products are to be used strictly in accordance with the manufacturers recommendations.

CDM 2015

Client notified of duties: **At Design Workshops**
 Principal Designer: **CSS**
 Unless noted below, all known hazards have been highlighted on the drawing:
 Drawing Based on:

Scurus Architects Drawing: XXXX-SA-XXXX-P005 NG100 COTF Elevations and Section August 2023
 Notes:
 All drawings to be read in conjunction with all other drawings as noted on issue sheet.
 Scale for planning purposes only.

-	22/02/2024	AF	MW
Initial Issue			
REV	Date	Drawn by -	Checked by -
Status	Purpose of Issue		
S2	For Information		
drawing stage	STAGE 1		
client	McDonald's Restaurants Ltd		

PLANNING

project	store	
MONIFEITH DUNDEE	1006	
drawing title	PROPOSED BUILDING ADVERT ELEVATIONS	

date	14/02/2024	drawn	AF
scale@A1	1:100	checked	MW

Rev
Job No
13736_AEW_1006_0009