




Scurr Architects
 85 Southden Road
 Harpenden
 Hertfordshire
 AL5 1PR
 T: 01582 793999
 email: scurr@scurr.co.uk
 www.scurr.co.uk




Notes:
 All drawings to be read in conjunction with all other drawings as noted on issue sheet.

For Setting Out refer to site specific Signage Elevations drawing...P009.

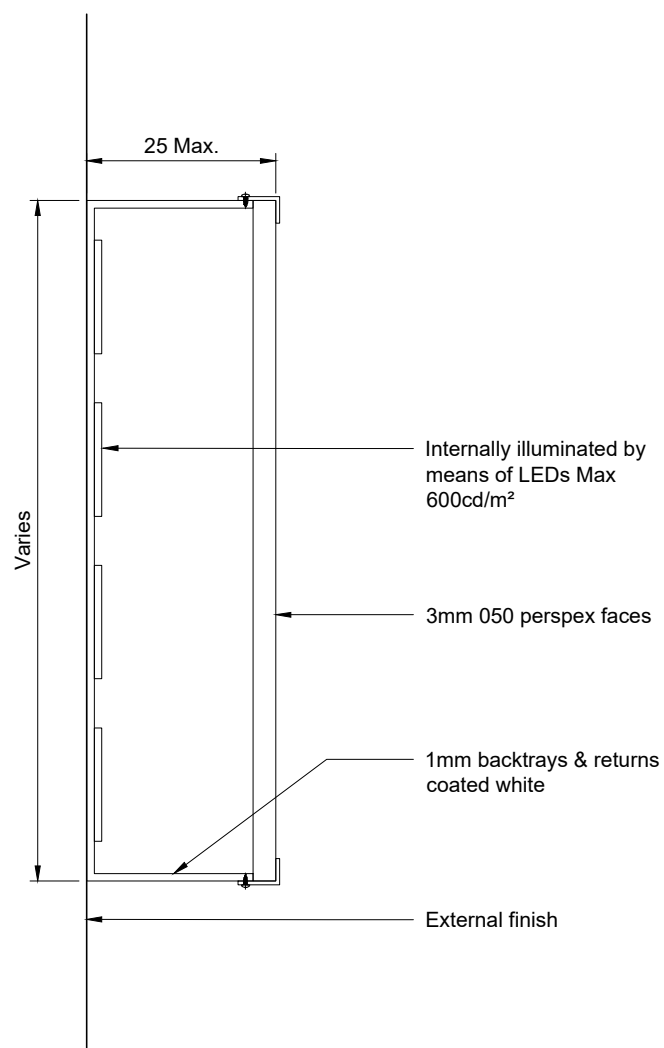

SECTION
 Scale 1:1

25mm deep aluminium sign frame (back trays and returns colour coated white), with 3m Opal (050) Perspex sign face. Internally illuminated via LEDs

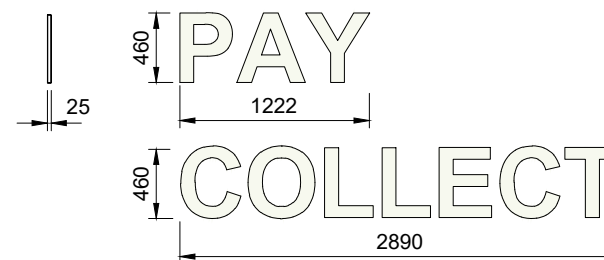

PAY & COLLECT LETTERS
 Scale 1:50



REV.	DATE	DRAWING REVISIONS	BY	CHECKED
C	09.05.2023	Updated to reflect current suite of Model Buildings	JK	-
B	01.11.2019	1:50 Scale bar added.	NCC	-
A	20.08.2019	Text amended.	NCC	-

GENERAL NOTES:
 All works are to be undertaken in accordance with the Building Regulations and the latest British Standards.
 All proprietary materials and products are to be used strictly in accordance with the manufacturer's recommendations.
 All dimensions to be checked on site prior to construction.
 All risks assessed to comply with the designer's responsibility under the Construction (Design Management) Regulations 2015.

PROPOSED DEVELOPMENT AT STORE No :-

ON BEHALF OF :-
 McDonald's Restaurants Ltd

DRAWING TITLE :-
 Drive Thru Letters
 Sign Details

DRAWN BY: NCC
 CHECKED BY: -
 DRAWING No.: 7655-SA-XXXX-SK42 C
 SCALE & SIZE: 1:50@A3
 DATE: Jul 2019



Scurr Architects
 85 Southden Road
 Harpenden
 Hertfordshire
 AL5 1PR
 T: 01582 793999
 email: scurr@scurr.co.uk
 www.scurr.co.uk

