


This drawing is to be read in conjunction with all other relevant technical information, statutory approvals, specifications and 3rd party information. Do not scale from this drawing. Use only dimensions provided. All dimensions and levels to be checked on site and all discrepancies must be reported to the drawings author immediately. Responsibility cannot be accepted for alteration and/or deviation from this design without the prior acknowledgement of the drawings author. Any commercial decisions relating to this information must make due allowance for dimensional and area variation resulting from the design development and construction processes as well as the requirements of statutory authorities. This drawing is to be used only for the purposes indicated. This drawing is copyright and the property of Northmill Associates Ltd (NMA) and must not be reproduced without prior written agreement. Any Intellectual Property Rights (IPR) relating to the design(s) described in this drawing belong to the originating designer and, where it is not NMA's design, no credit for the design or IPR is sought by this drawings author.

**PLANNING NOTES:**

1. Proposals are subject to statutory consents and their related conditions.
2. Proposals are subject to further detailed design (by others).
3. Proposals are based on existing measured data (provided by others).
4. Proposals may be subject to 3rd party agreements, such as party wall agreements, rights of light, access easements and other legal covenants.
5. Proposals may be subject to legal agreements and amendments to existing lease agreements where applicable.



**SITE LOCATION PLAN**  
SCALE 1:1250

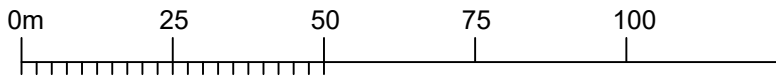

Scale - 1:1250

**Key:**

- █ Application Site Boundary
- █ InPost Location

P1	Planning Issue	WJB	HD	20/02/2024
Rev	Description	By	Chk	Date

**NORTHMILL**  
associates

Clarence House Clarence Street, Manchester M2 4DW  
0161 639 4411  
mcr@northmillassociates.com

Project  
East of England Co-op, The Street, Woolpit IP30 9SA  
Client  
NL Jones Planning  
Drawing  
Location Plan

Project No: 2815-0201    Scale @ A4 1:1250    Date: 20/02/2024  
 Drawn: WJB    Checked: HD    Status: PLANNING  
 Drawing No:    Revision:  
**L(00)000**    **P1**