




PROPOSED SIDE (North West)
ELEVATION 1:50

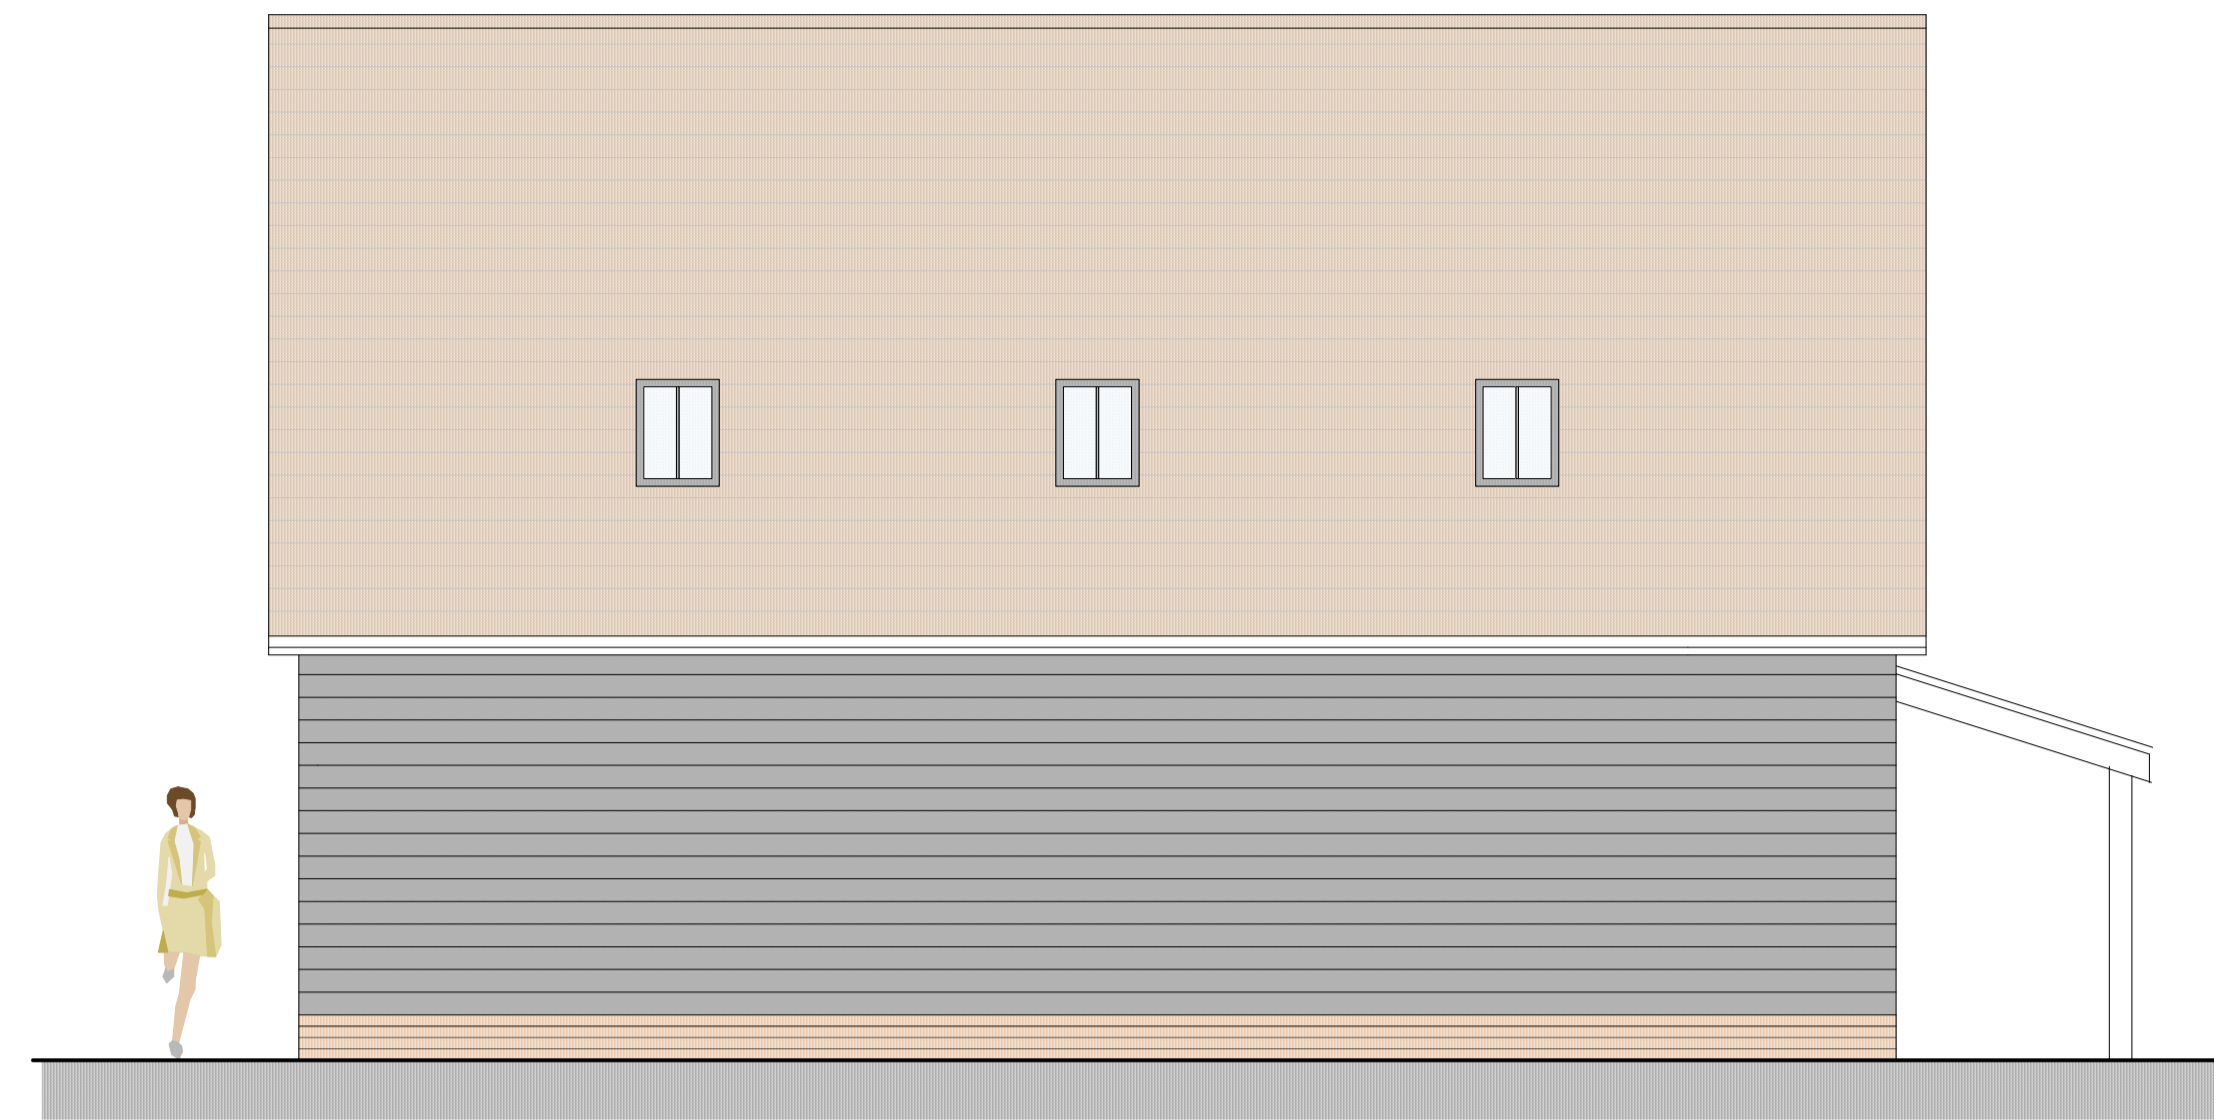

PROPOSED REAR (North East)
ELEVATION 1:50

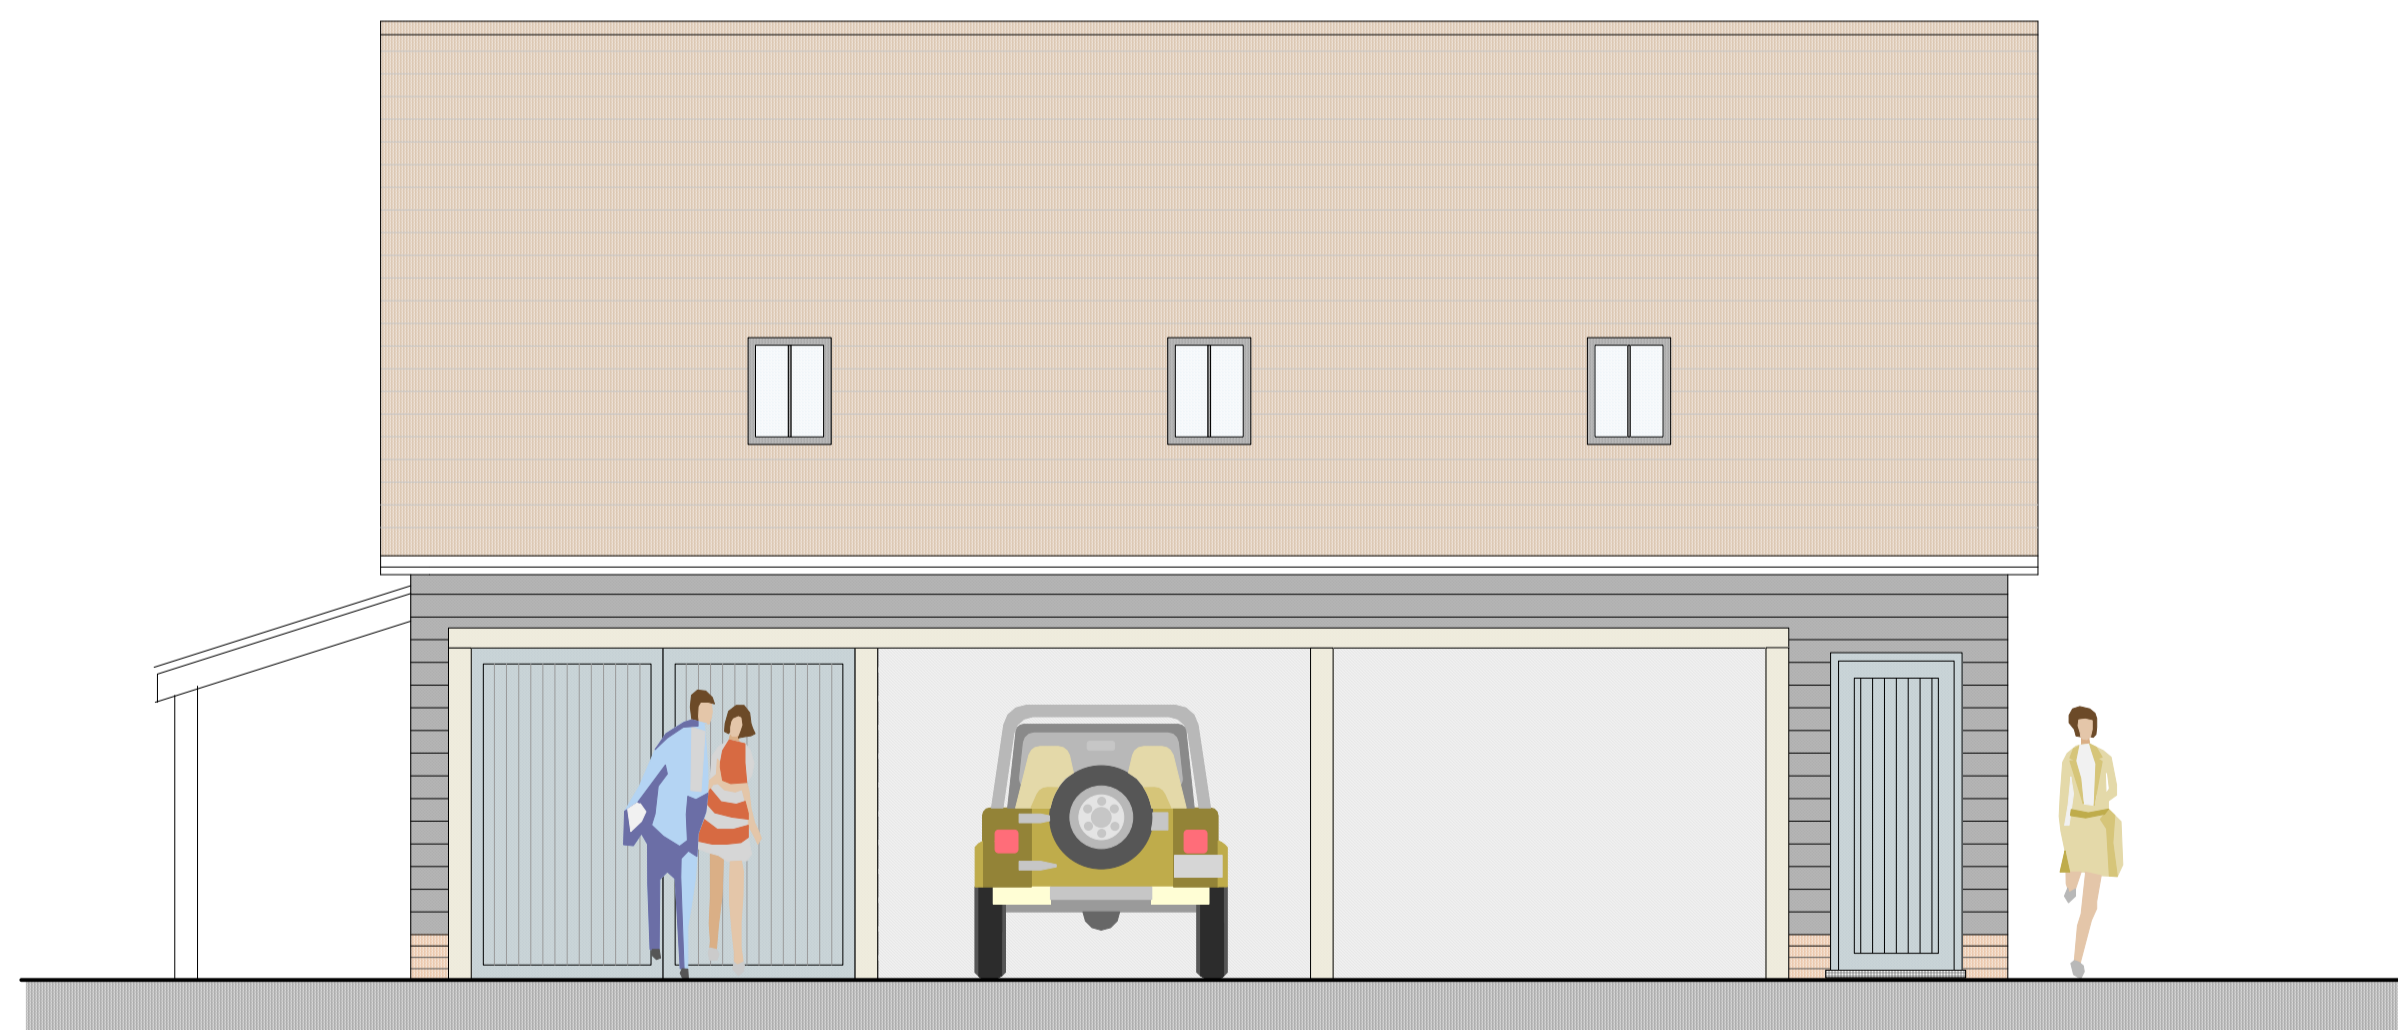

PROPOSED FRONT (South West)
ELEVATION 1:50

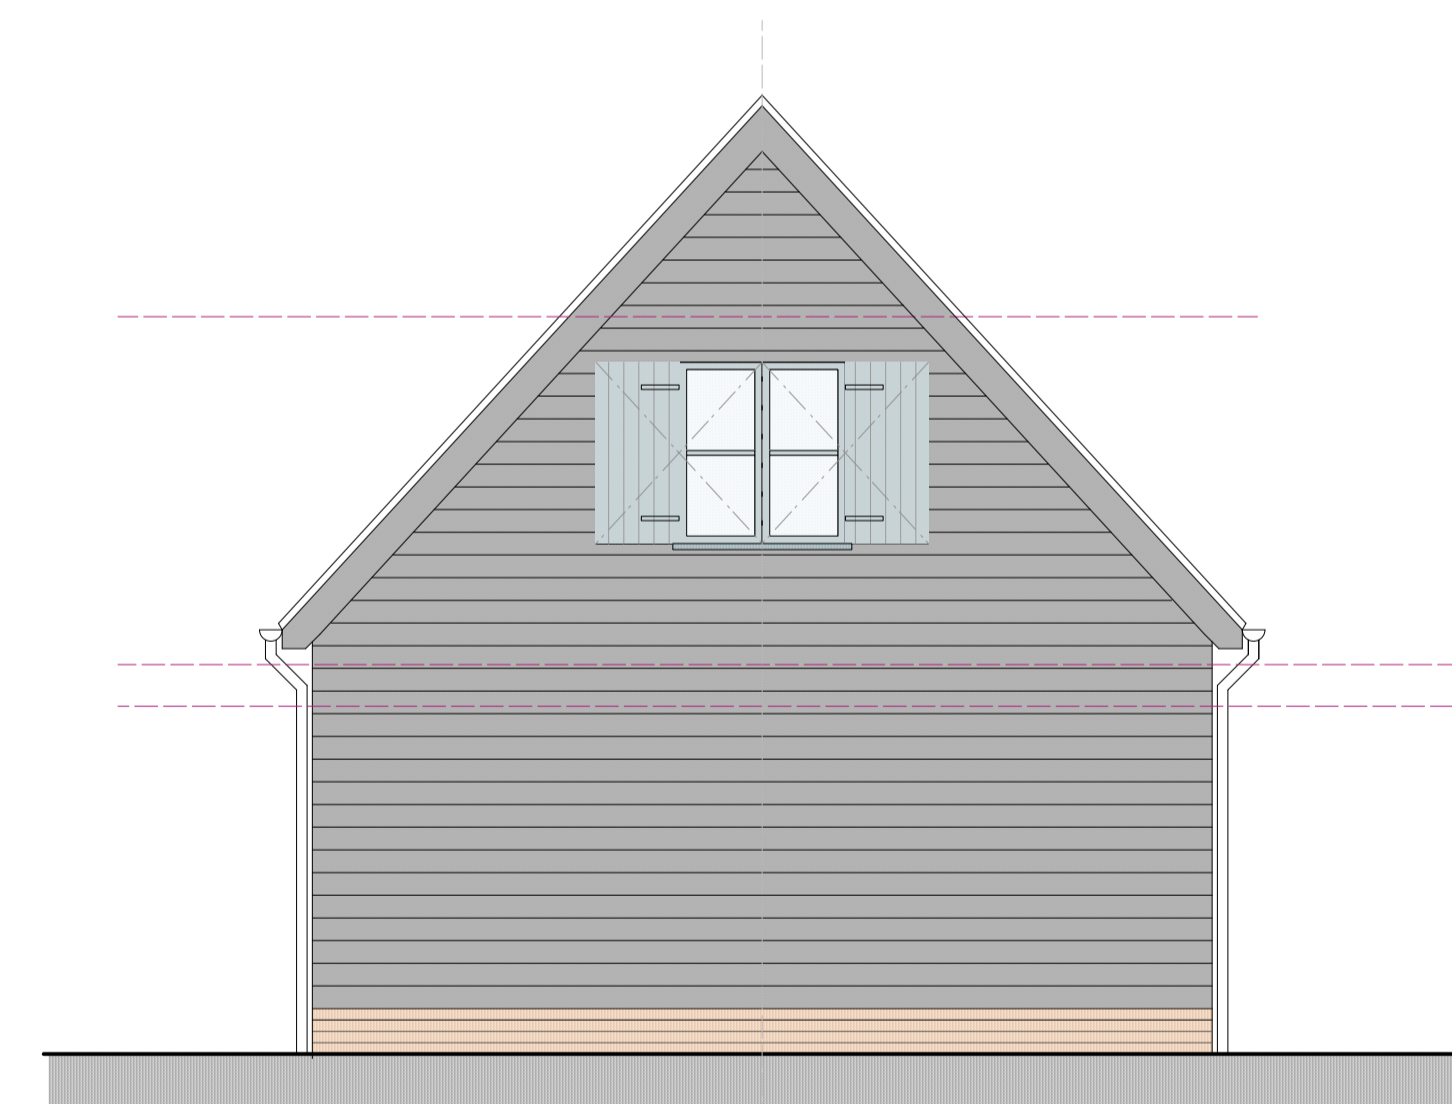

PROPOSED SIDE (South East)
ELEVATION 1:50

REV	DESCRIPTION	DATE
TITLE: PROPOSED ELEVATIONS		
PROJECT: BRAKEFIELD FARM, NETTLESTEAD, SUFFOLK, IP8 4QZ.		
CLIENT: MR & MRS TURNER		
SCALE: 1:50@A1	DATE: FEB 2024	
STATUS: PLANNING	DRAWN: JS	
JOB NO: 1688	DRAWING NO: 03	

Brakefield Farm, Nettlestead - Proposed Elevations

