



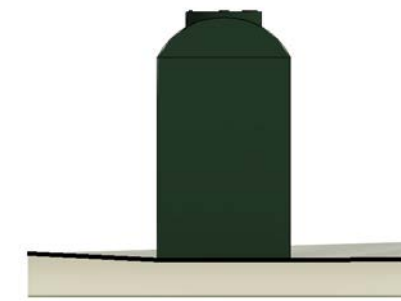


Proposed Oil Tanks SW Elevation
1 : 50

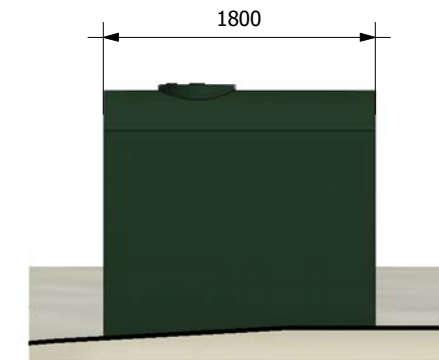

Proposed Oil Tank NW Elevation
1 : 50





Proposed Oil Tank NE Elevation
1 : 50

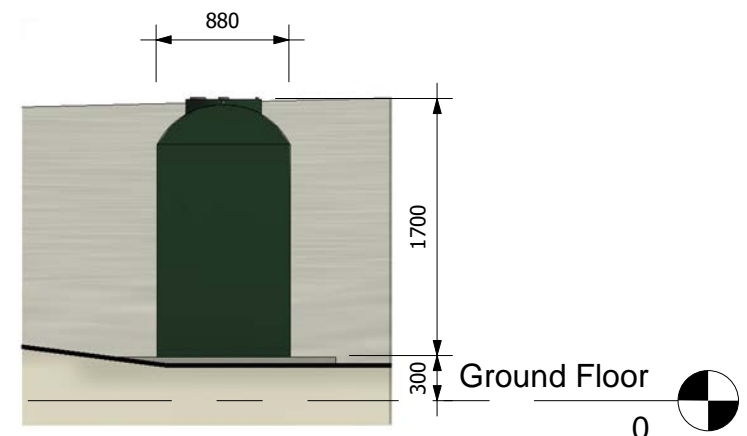

Proposed Oil Tank SE Elevation
1 : 50

These drawings are Copyright of PWS-Plans (Party Wall Surveying Limited). Surveys of existing are based on non-intrusive measurements being taken and assumption have been made to the construction of the existing. Existing wall sizes etc. are shown but do not detail the makeup which must be checked on site at commencement of the project. All sizes must be checked on site for construction and manufacturing purposes and all agreed with Building Control if relevant. These drawings must be read in conjunction with the Building Regulations (B.R.) Notes where attached.

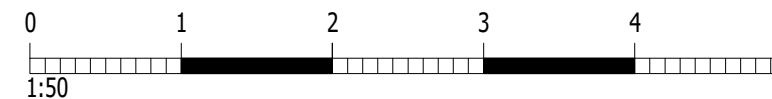

		Page Size: A3
		Scale: 1 : 50
		Date: 28 - 02 - 2024
		Project Status: Planning
Project Ref: 1336	Project Description: Extension & Alterations	
Client Name: Mr & Mrs Winterson		
Project Address: Whitehayes, Stockland, Devon, EX14 9DB		
Sheet No: 015	R-02	
Sheet Title: Proposed Oil Tank Elevations		