

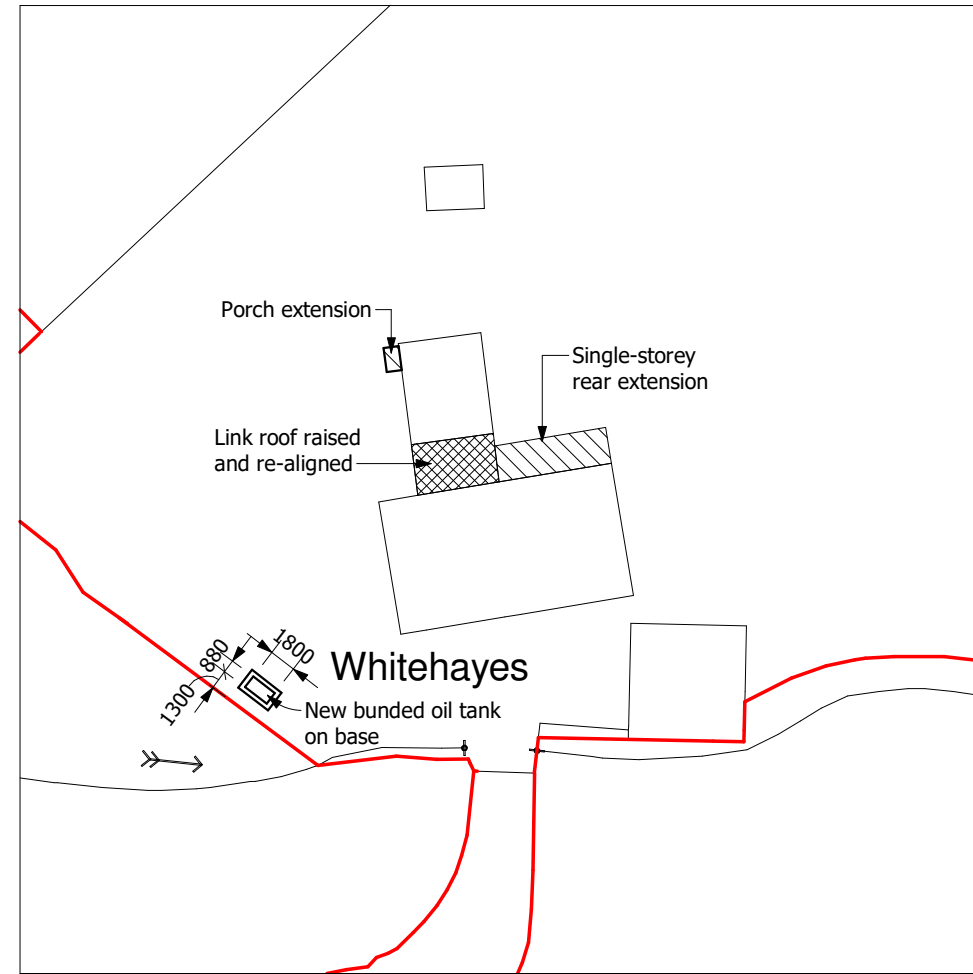
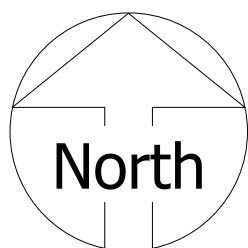



Location Plan
1 : 1250

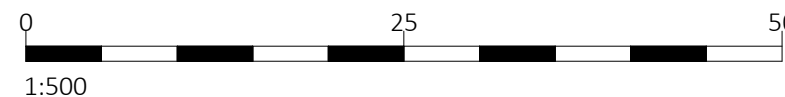

Block Plan
1 : 500

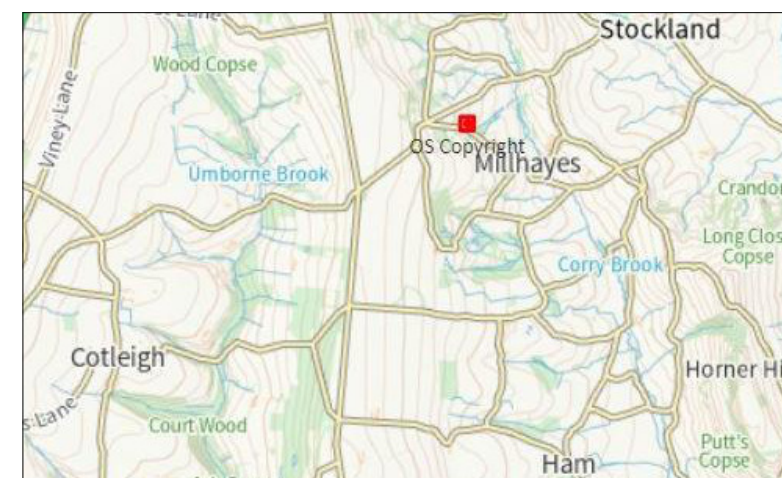

Crown Copyright and database right 2024 _ Serial Number 278650 _ Ordnance Survey Licence 100048957 _ Reproduction in whole or in part is prohibited without the prior permission of Ordnance Survey

		Page Size: A3
		Scale: As indicated
		Date: 28 - 02 - 2024
		Project Status: Planning
Project Ref: 1336	Project Description: Extension & Alterations	
Client Name: Mr & Mrs Winterson		
Project Address: Whitehayes, Stockland, Devon, EX14 9DB		
Sheet No: 001	R-02	
Sheet Title: Location and Block Plan		