


NOTES:

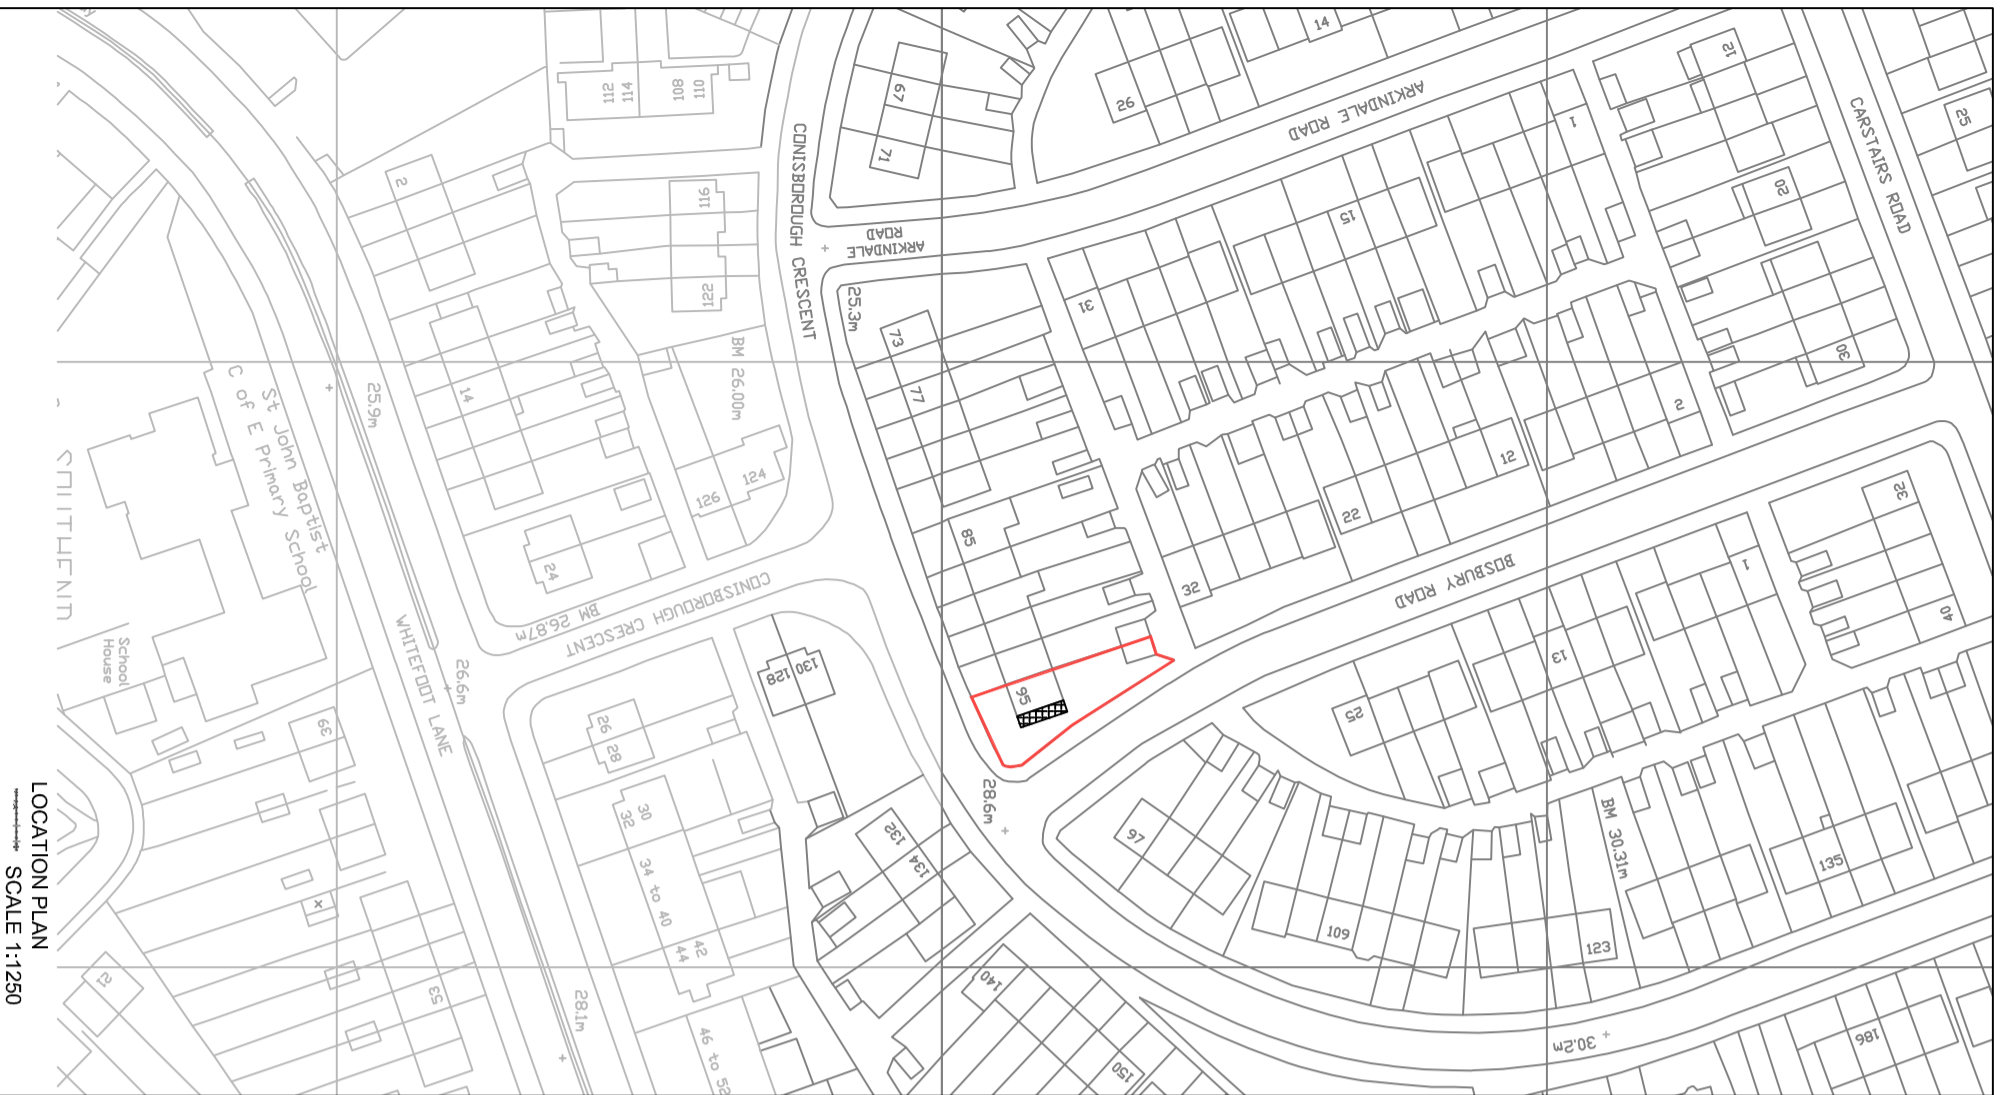

BLOCK PLAN
SCALE 1:200

LOCATION PLAN
SCALE 1:1250

PROJECT
SIDE EXTENSION

CLIENT:
BIN YOU
95 CONNISBOROUGH CRESECENT
LONDON
SE6 2SH

DWG. TITLE: LOCATION-BLOCK

JOB No.: 2406

DWG. No.: 01

REVISION:

DATE REVISED:

SCALE: 1:200 & 1:1250 @ A3


DRAWN: W/A

DATE: 17/02/2024

COMMENT: PLANNING

FILE NAME:

DE_wale Consulting Ltd
1 ANGLESEA ROAD
LONDON SE18 6EG
TEL: 020 8305 7438
FAX: 020 8305 7438
MOBILE: 07949 526 155/ 07593 220978
Email: wale@dewaleconsulting.co.uk

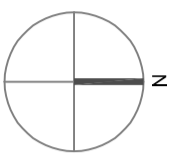

This drawing is copyright and must not be reproduced, copied or
passed on without written consent of Dewale Consulting Ltd.