

HIGHER GRANGE COTTAGE




EAST

fl 20 Summer Lane

footpath


22 DEC 2020

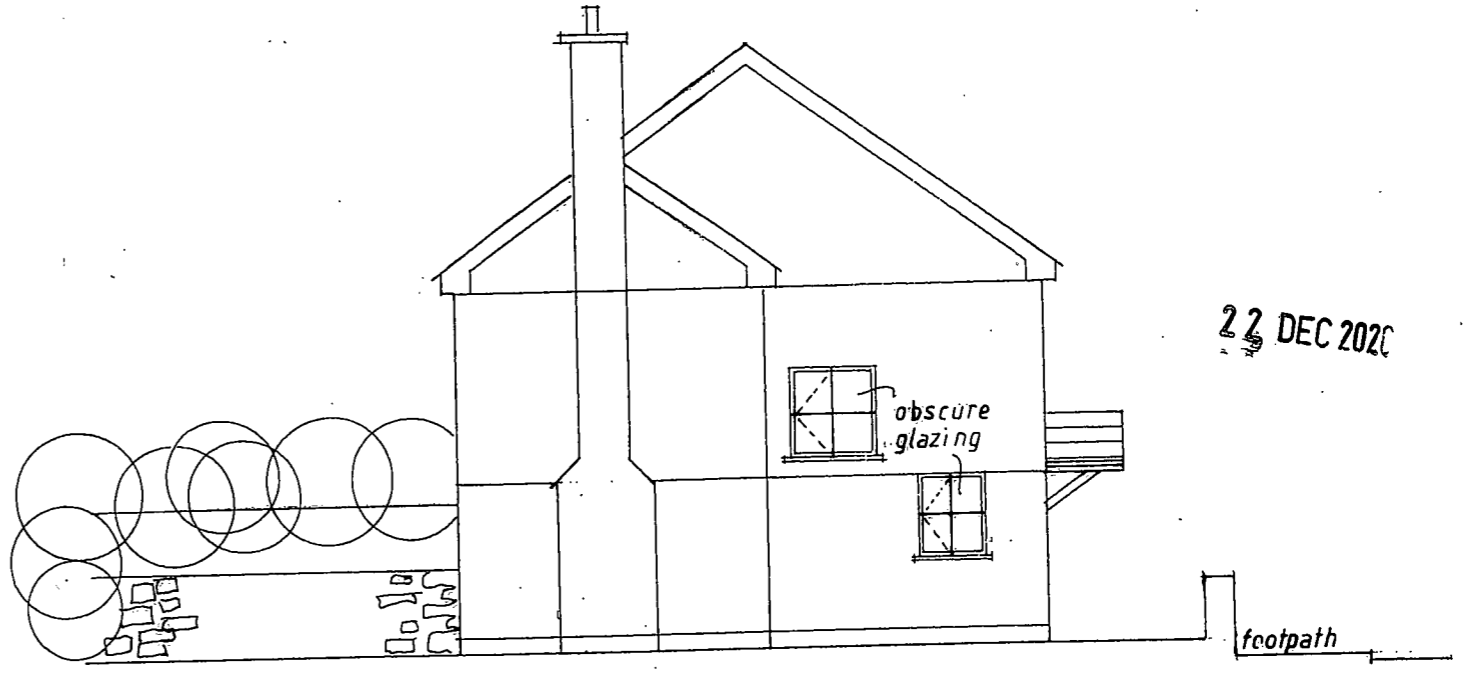


SOUTH

ROOFS - grey natural slate


WALLS - painted render

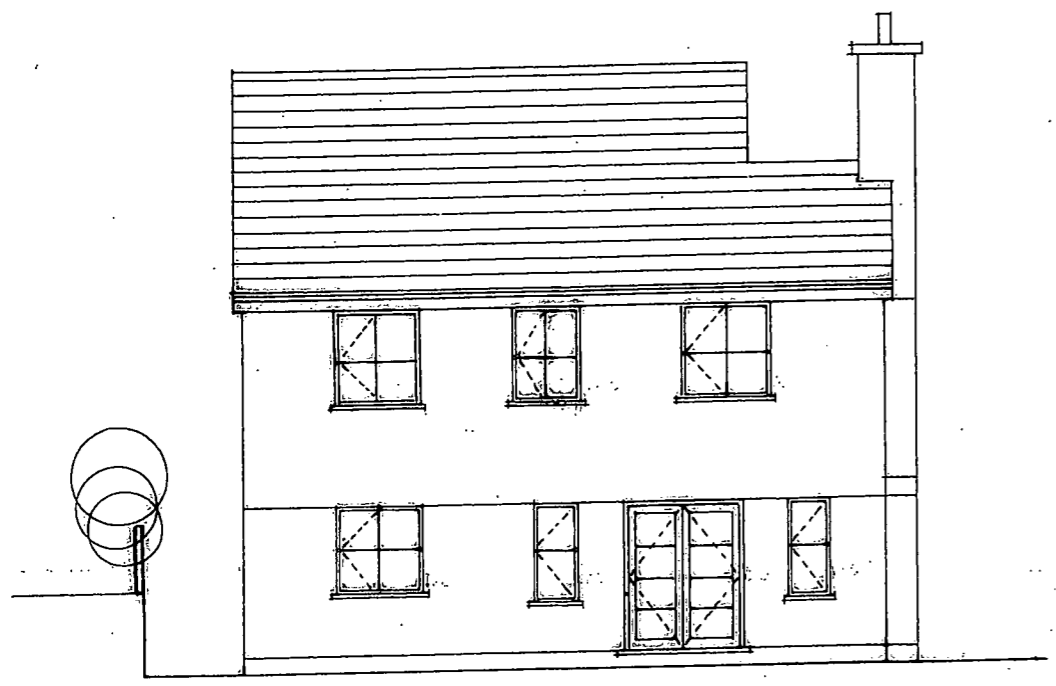

WEST

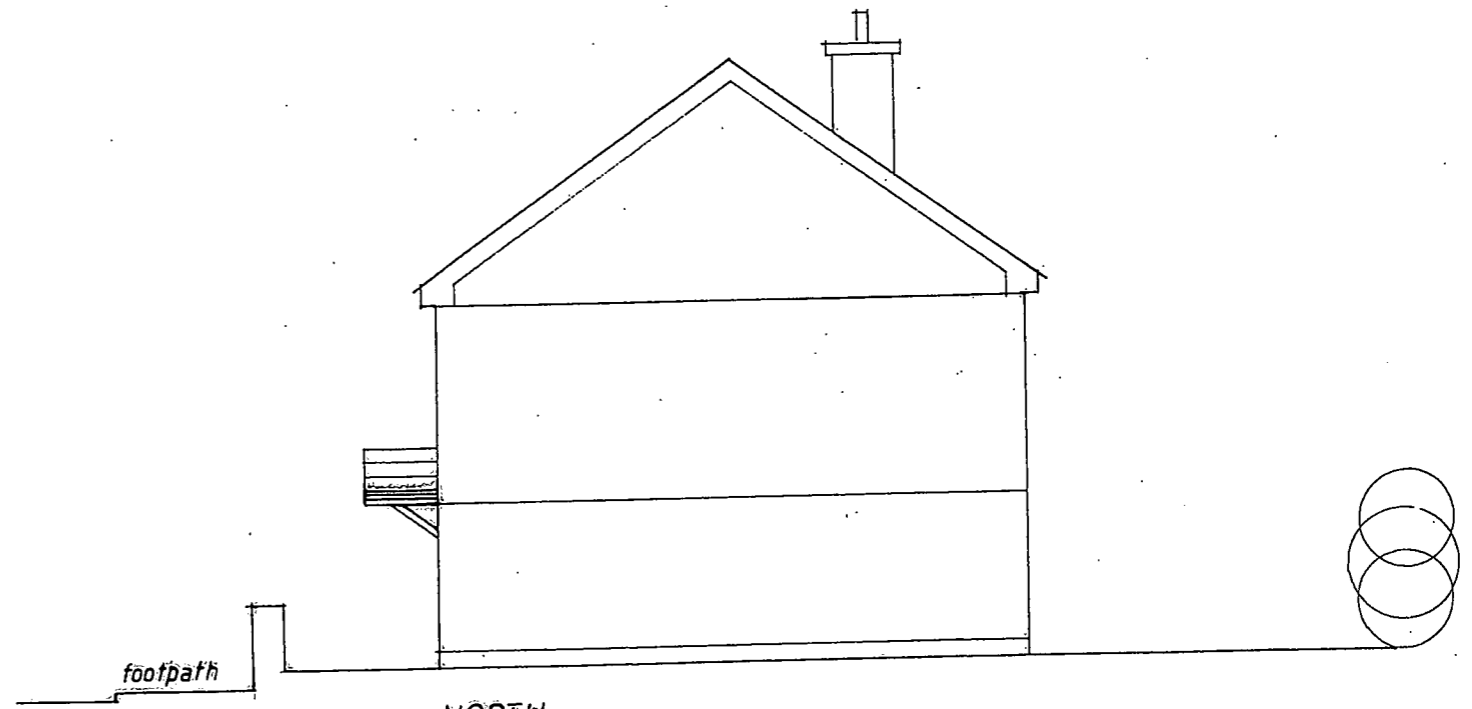

NORTH

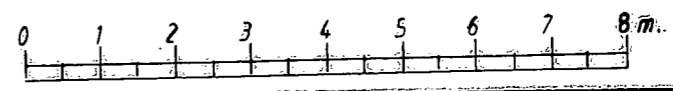

PROPOSED HOUSE
SUMMER LANE · PELYNT

Scale	Drawing Number	Bartram Deakin Associates CHARTERED ARCHITECTS Lisandra House, Fore Street, East Looe, Cornwall PL13 1AD Telephone and Facsimile : 01503 262571
1:100	220:23:3	
North	Revision	